


Section VII. Drawings

Nr	Description	ABC (PhP)	Page
1	Construction and Administrative Building for 155 SP Howitzer Facilities at Camp Lucero, Carmen, Cotabato	12,945,425.00	1-7
2	Construction of Ammo Magazine (Warehouse/Fuzes) for 155mm SP Howitzer Facilities at Camp Lucero, Carmen, Cotabato	3,705,260.00	8-11
3	Construction of Ammo Magazine (Propellant) for 155mm SP Howitzer Facilities at Camp Lucero, Carmen, Cotabato	3,705,260.00	12-15
4	Construction of Armory (Fire Arms & Ammo) for 155mm SP Howitzer Facilities at Camp Lucero, Carmen, Cotabato	714,071.31	16-19
5	Construction of Parking for 155mm SP Howitzer Facilities at Camp Lucero, Carmen, Cotabato	2,114,172.00	20-21
6	Construction of Parking (Support Vehicles) for 155mm SP Howitzer Facilities at Camp Lucero, Carmen, Cotabato	2,114,172.00	22-24
	Total ABC (PhP)	25,298,360.31	


(Page 01/24)

Construction of Operational Facilities of 155mm SP Howitzer of Camp, Lucero, Carmen, Cotabato (1 Lot)
Bid Ref. No. ENG'G PABAC3 024-23

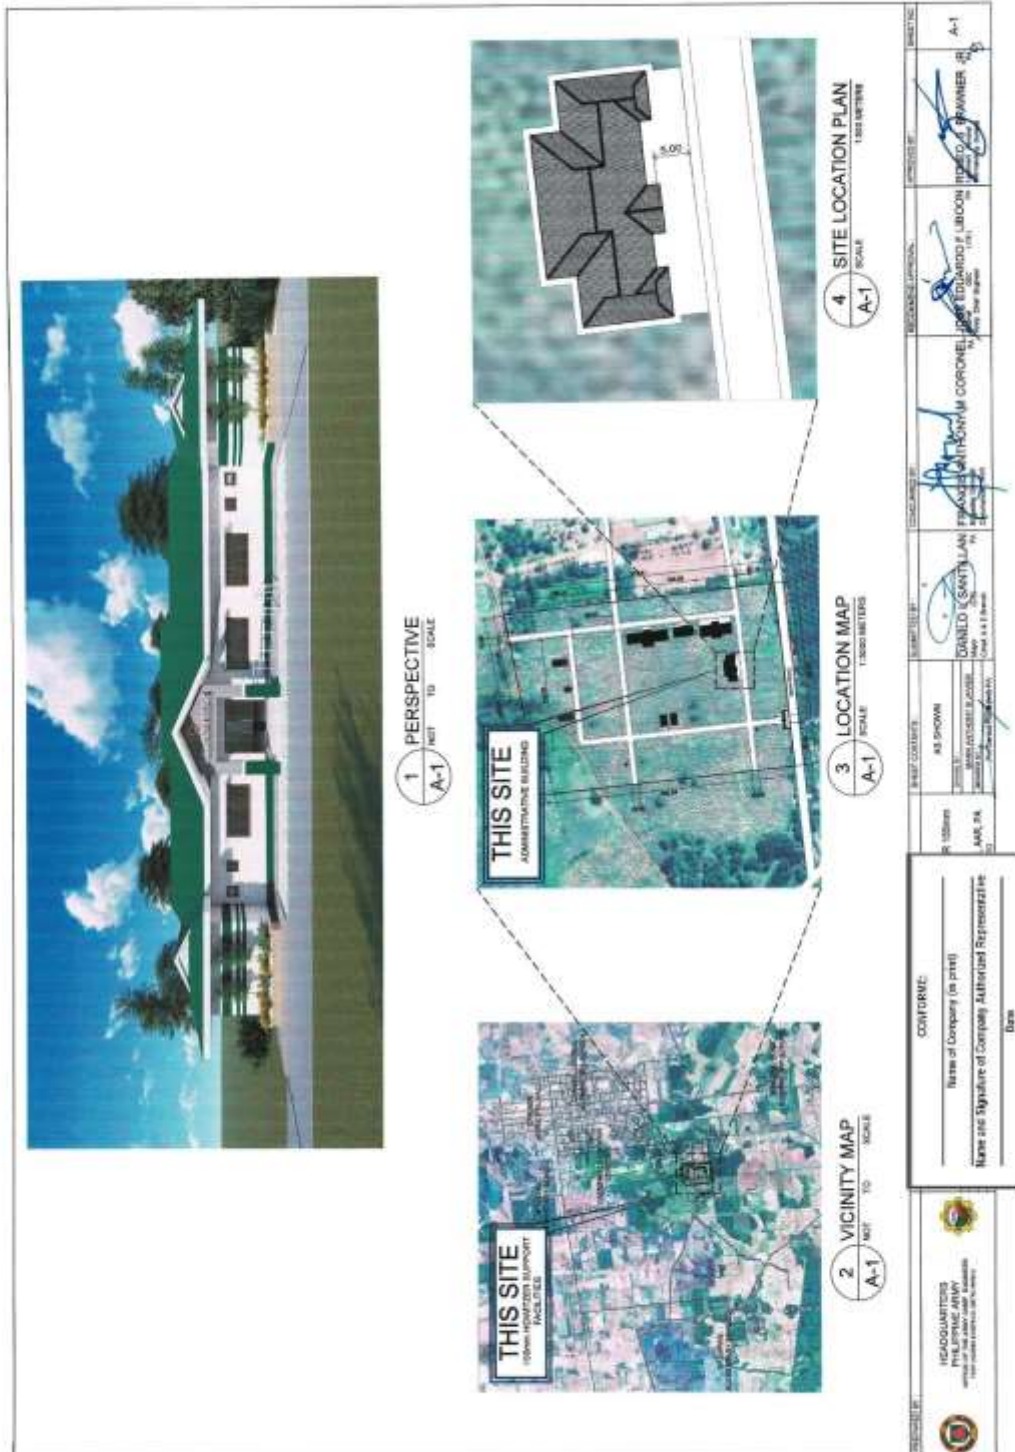


(Page 02/24)

Construction of Operational Facilities of 155mm SP Howitzer of Camp, Lucero, Carmen, Cotabato (1 Lot)
Bid Ref. No. ENG'G PABAC3 024-23

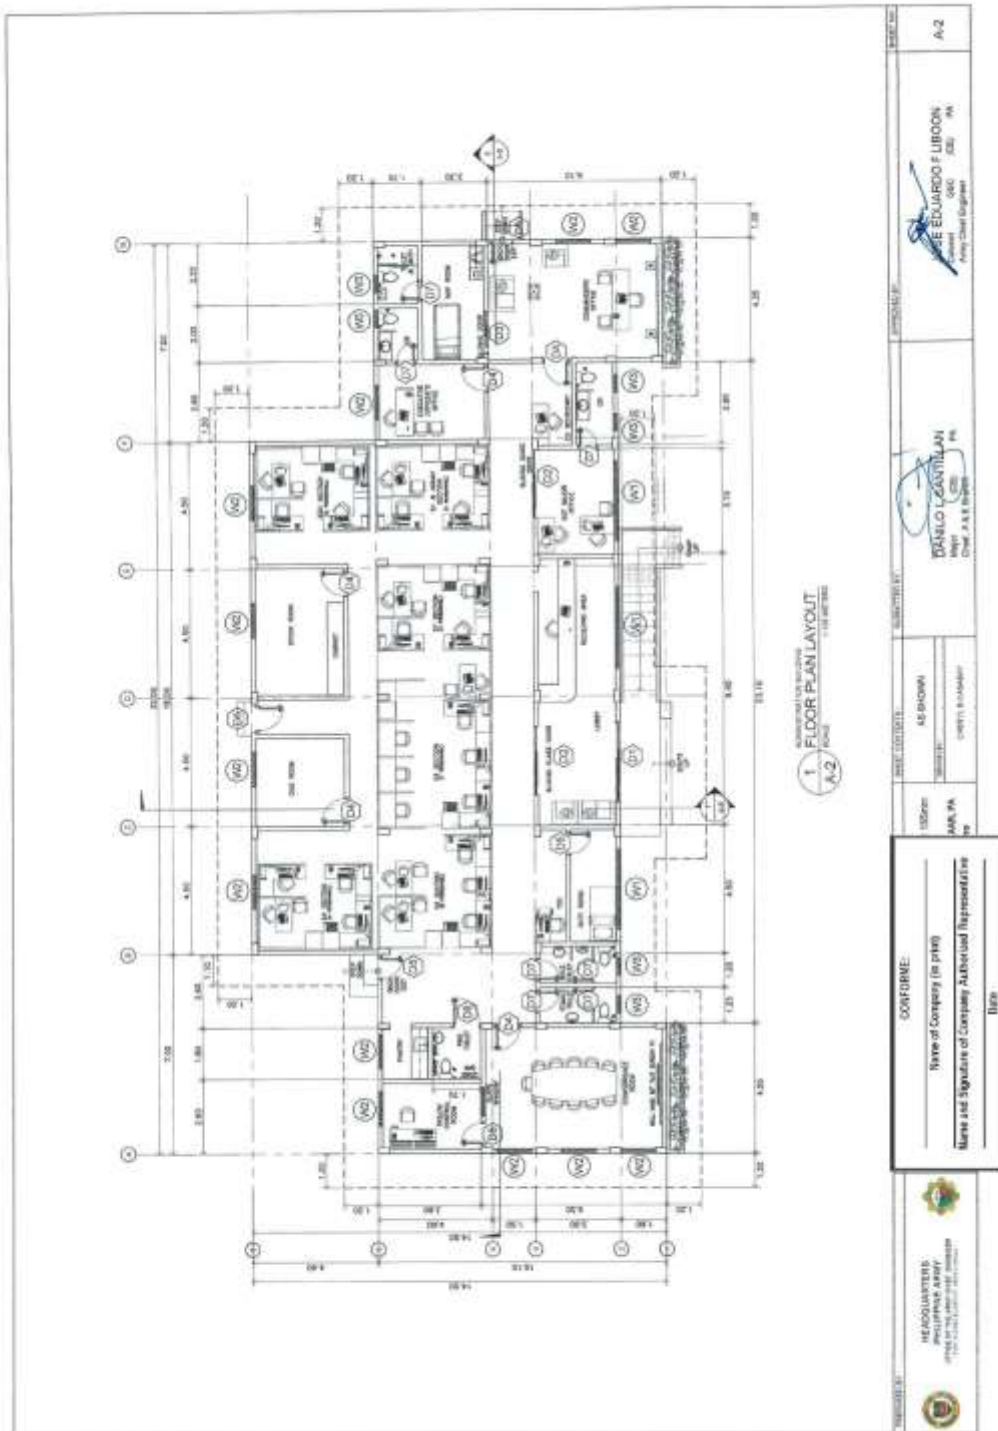


**Construction of Operational Facilities of 155mm SP Howitzer of Camp, Lucero,
Carmen, Cotabato (1 Lot)**
Bid Ref. No. ENG'G PABAC3 024-23

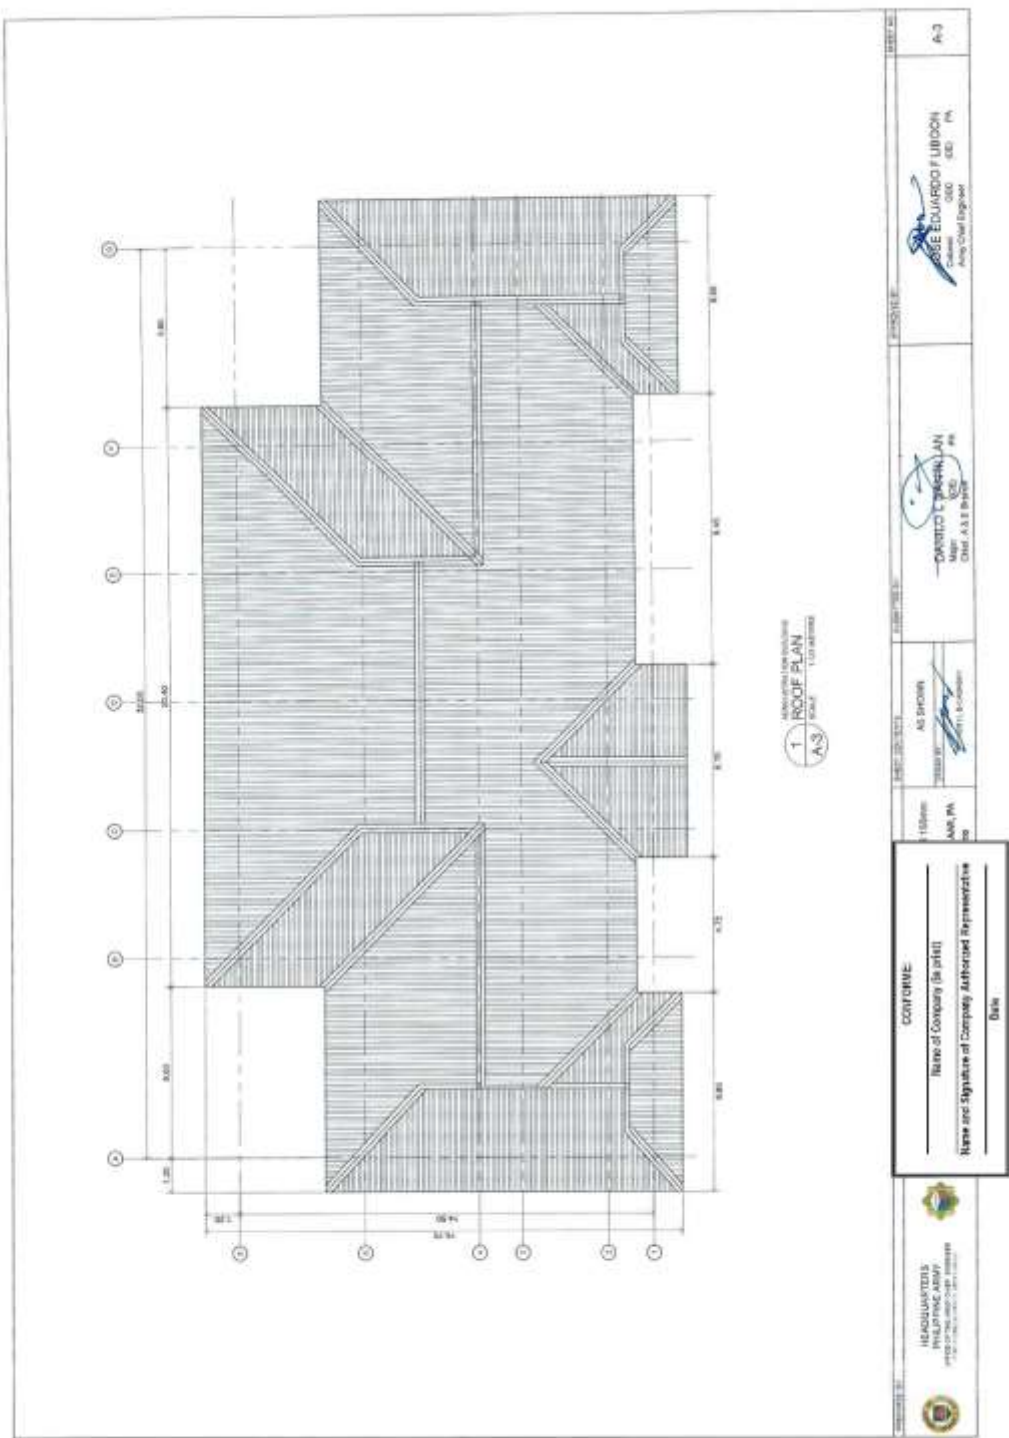


(Page 04/24)

Construction of Operational Facilities of 155mm SP Howitzer of Camp, Lucero, Carmen, Cotabato (1 Lot)
Bid Ref. No. ENG'G PABAC3 024-23

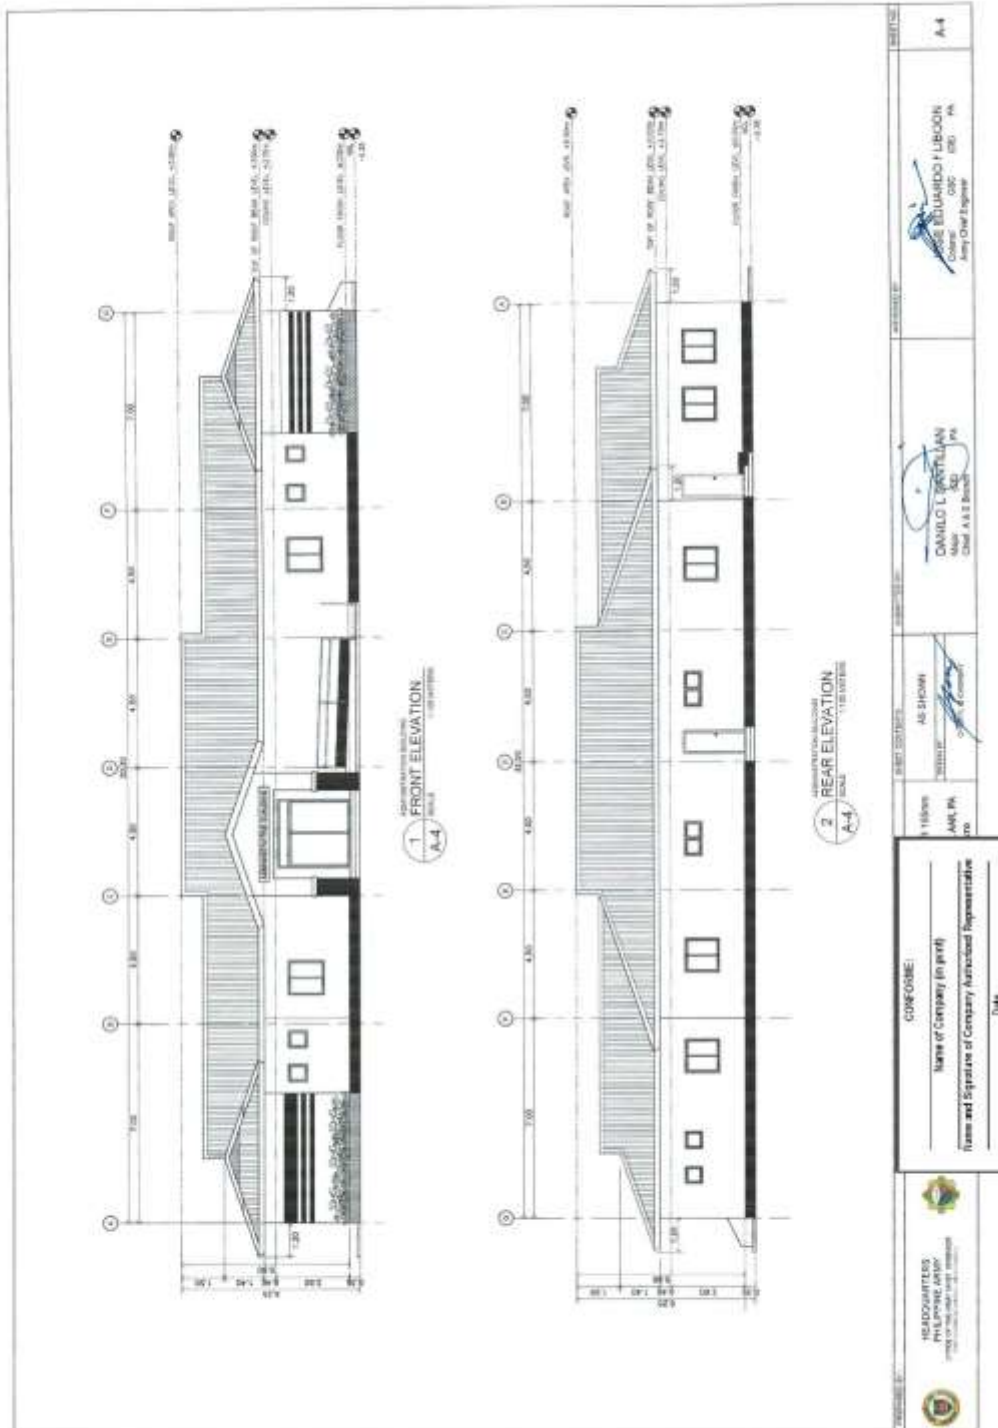

(Page 05/24)

**Construction of Operational Facilities of 155mm SP Howitzer of Camp, Lucero, Carmen, Cotabato (1 Lot)
Bid Ref. No. ENG'G PABAC3 024-23**

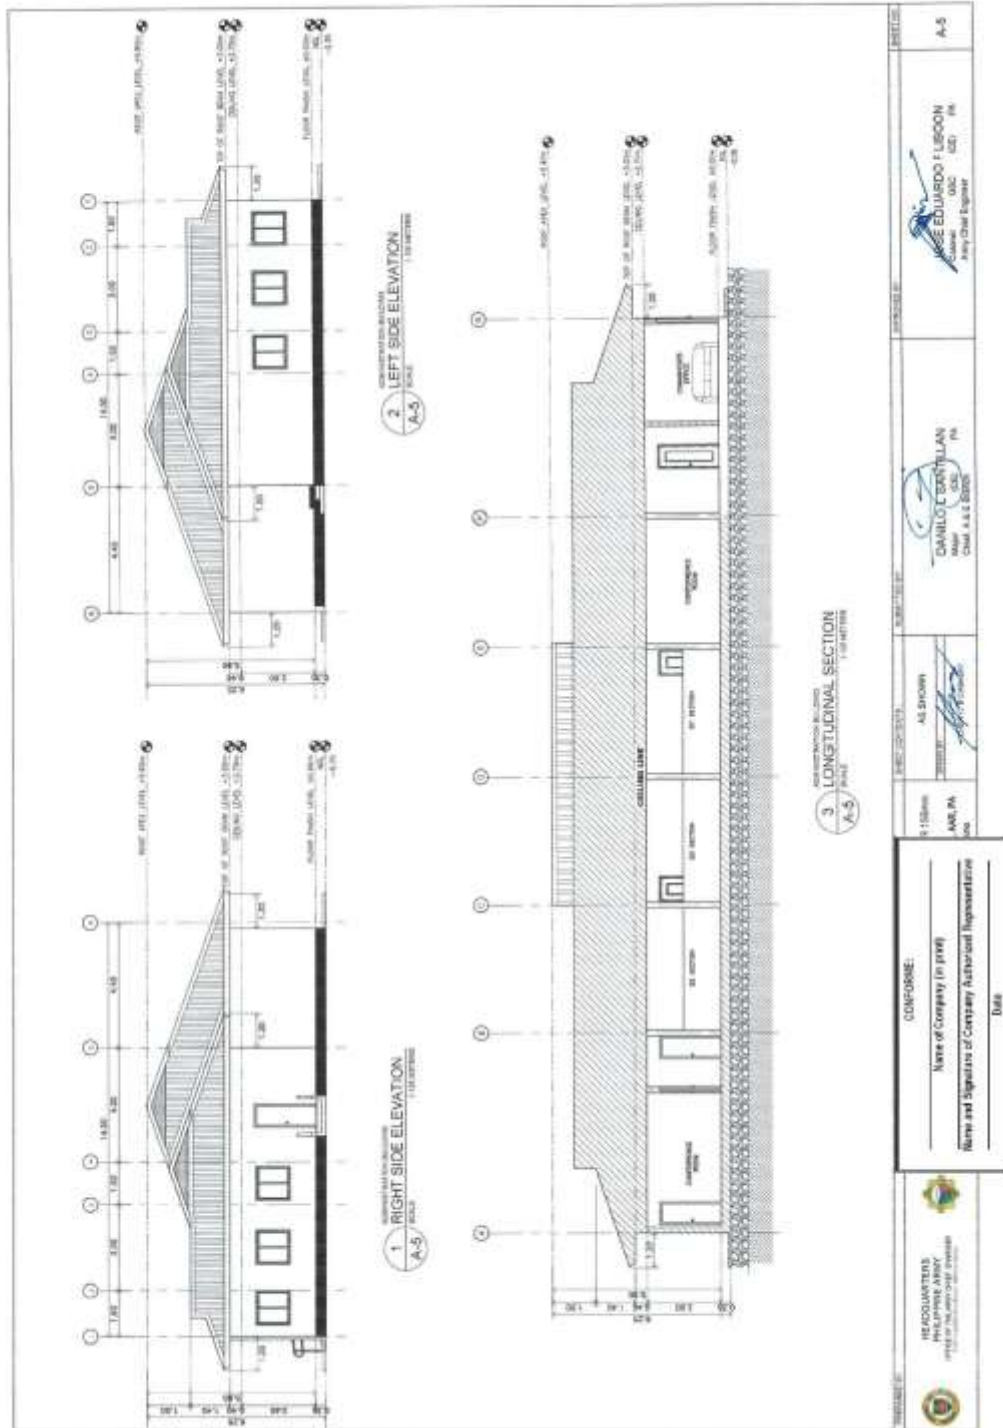

RESPONSE:

Name of Company (in print) _____

Name and Signature of Company Authorized Representative _____

Date _____

HEADQUARTERS
PHILIPPINE ARMY
OFFICE OF THE CHIEF OF STAFF

OFFICIAL SEAL

APPROVED BY:

AS SHOWN

DATE: _____

APPROVED BY:

DAMILLO CERRILLO
Civil Engr. 44120001


APPROVED BY:

EDUARDO F. USON
Civil Engr. 44120001


APPROVED BY:

DATE: _____


Construction of Operational Facilities of 155mm SP Howitzer of Camp, Lucero, Carmen, Cotabato (1 Lot)
Bid Ref. No. ENG'G PABAC3 024-23

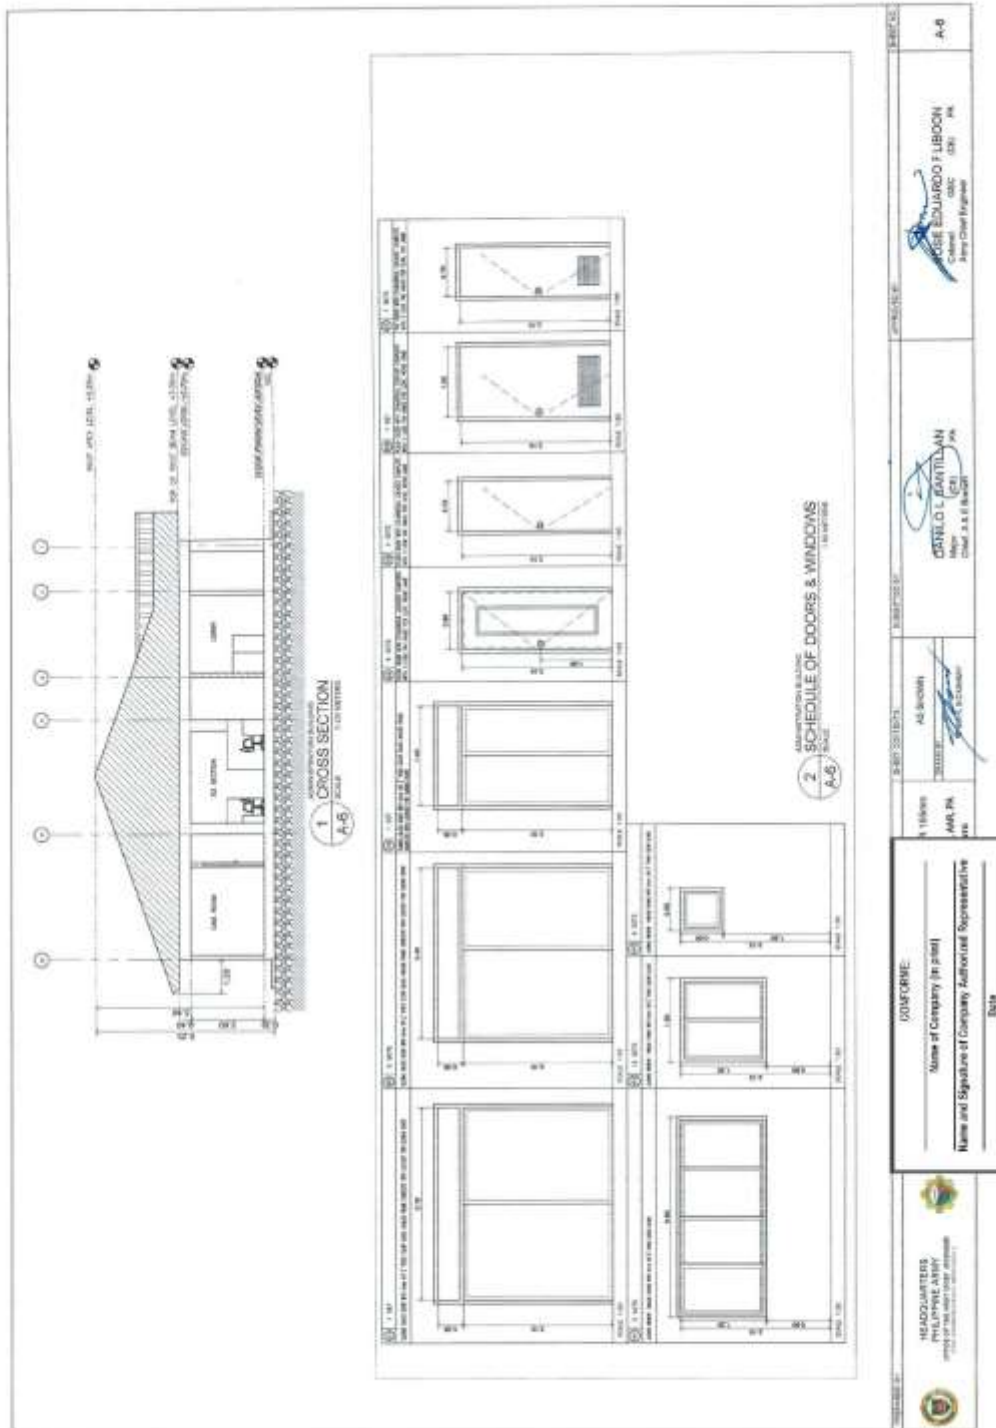

**Construction of Operational Facilities of 155mm SP Howitzer of Camp, Lucero, Carmen, Cotabato (1 Lot)
Bid Ref. No. ENG'G PABAC3 024-23**

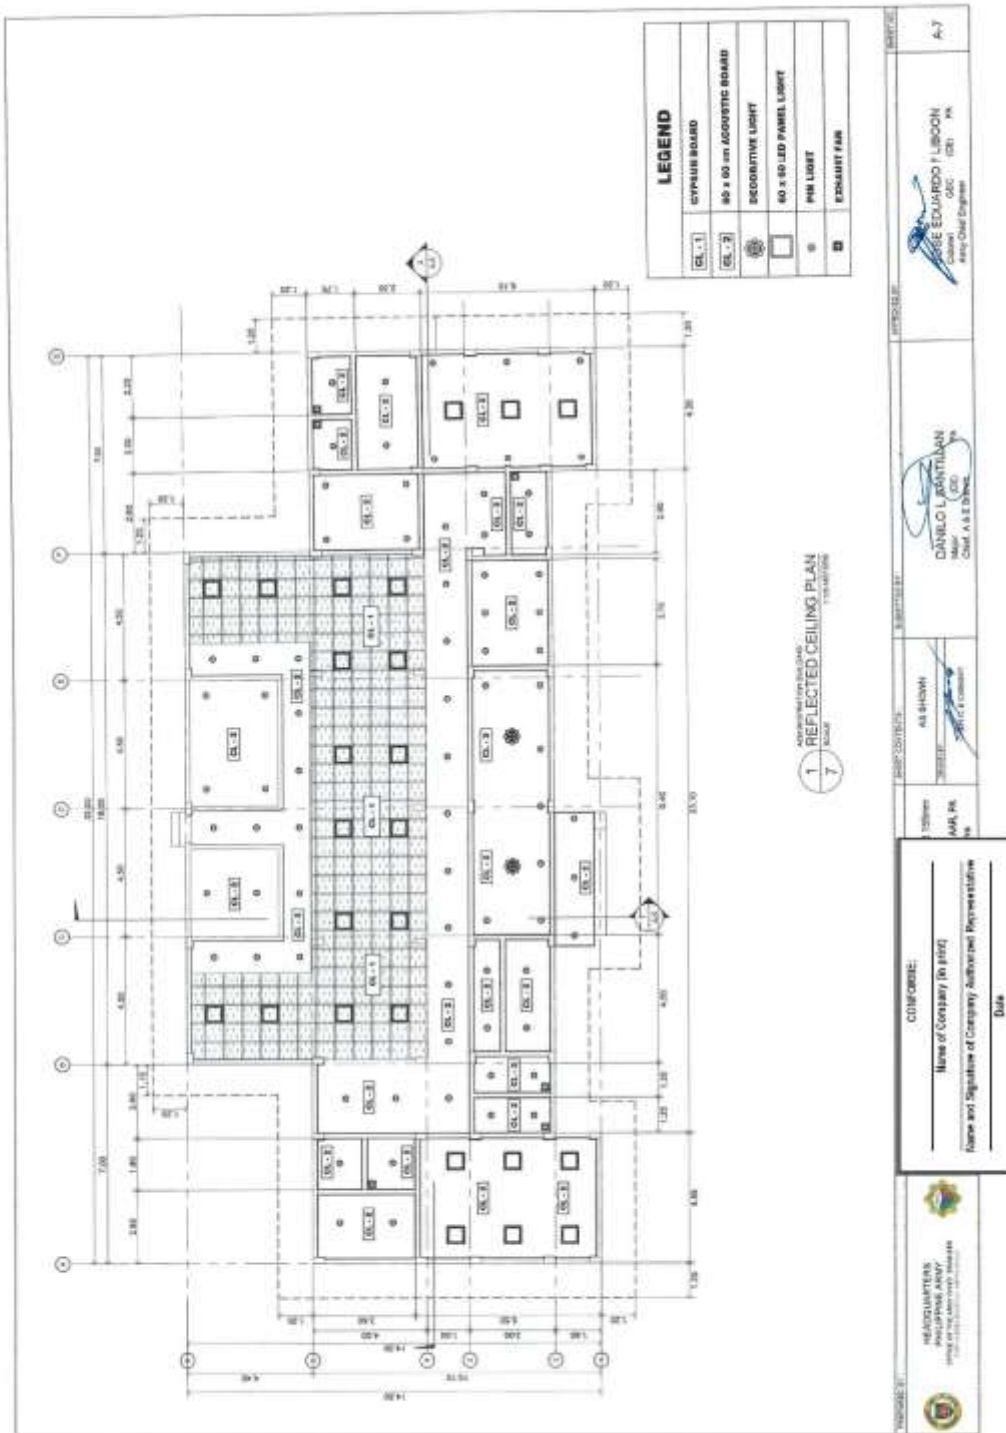


Construction of Operational Facilities of 155mm SP Howitzer of Camp, Lucero, Carmen, Cotabato (1 Lot)
Bid Ref. No. ENG'G PABAC3 024-23

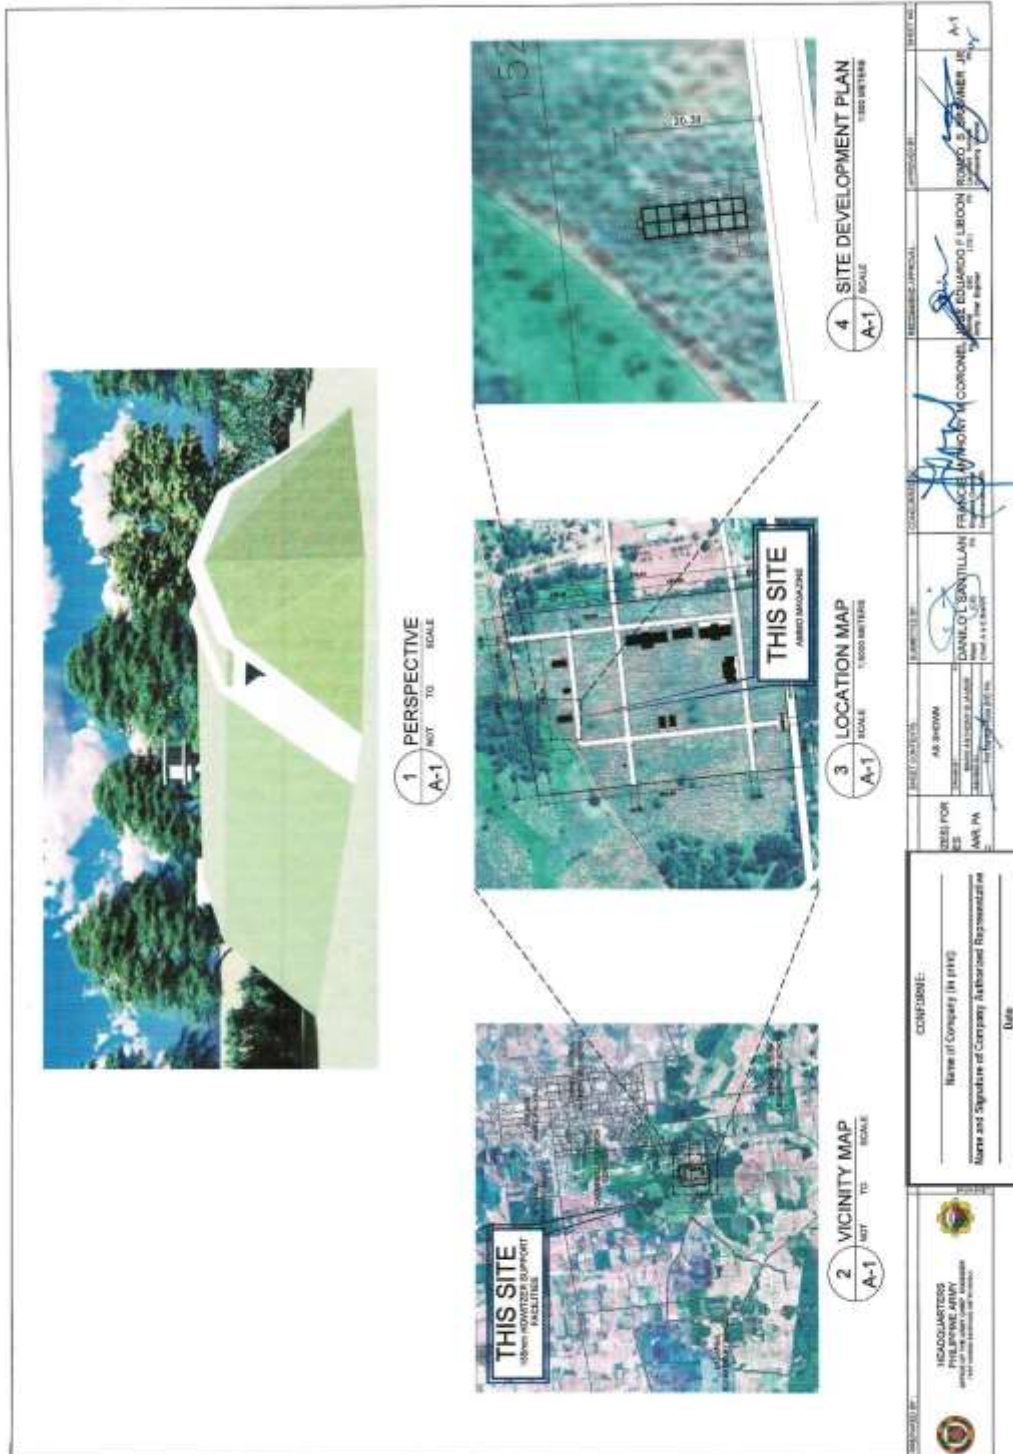


(Page 09/24)


Construction of Operational Facilities of 155mm SP Howitzer of Camp, Lucero, Carmen, Cotabato (1 Lot) Bid Ref. No. ENG'G PABAC3 024-23

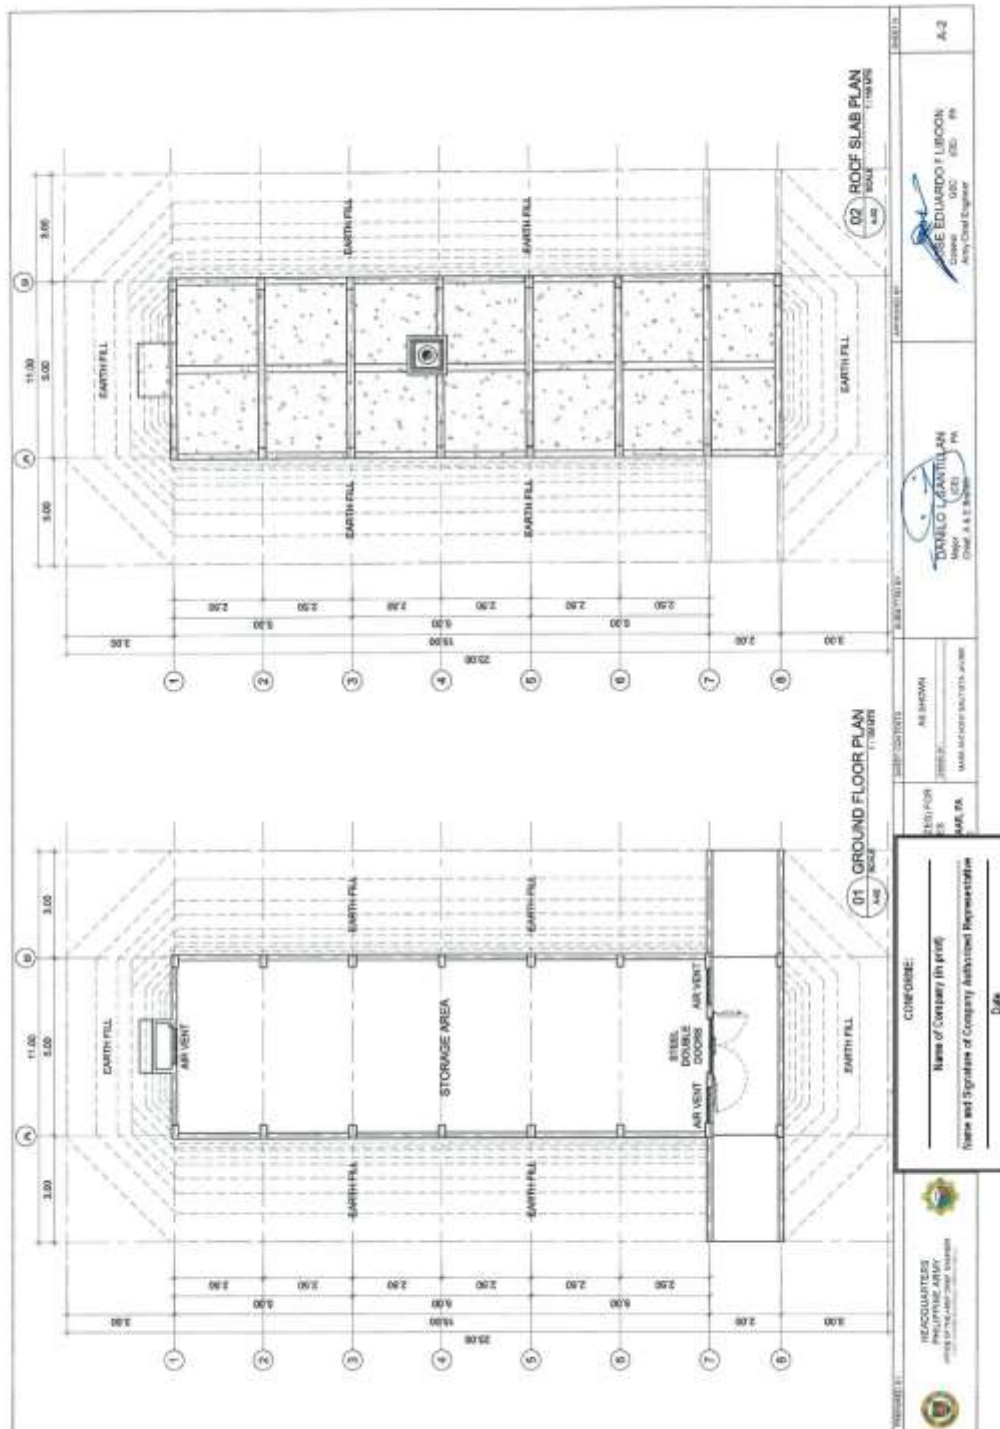

**Construction of Operational Facilities of 155mm SP Howitzer of Camp, Lucero, Carmen, Cotabato (1 Lot)
Bid Ref. No. ENG'G PABAC3 024-23**

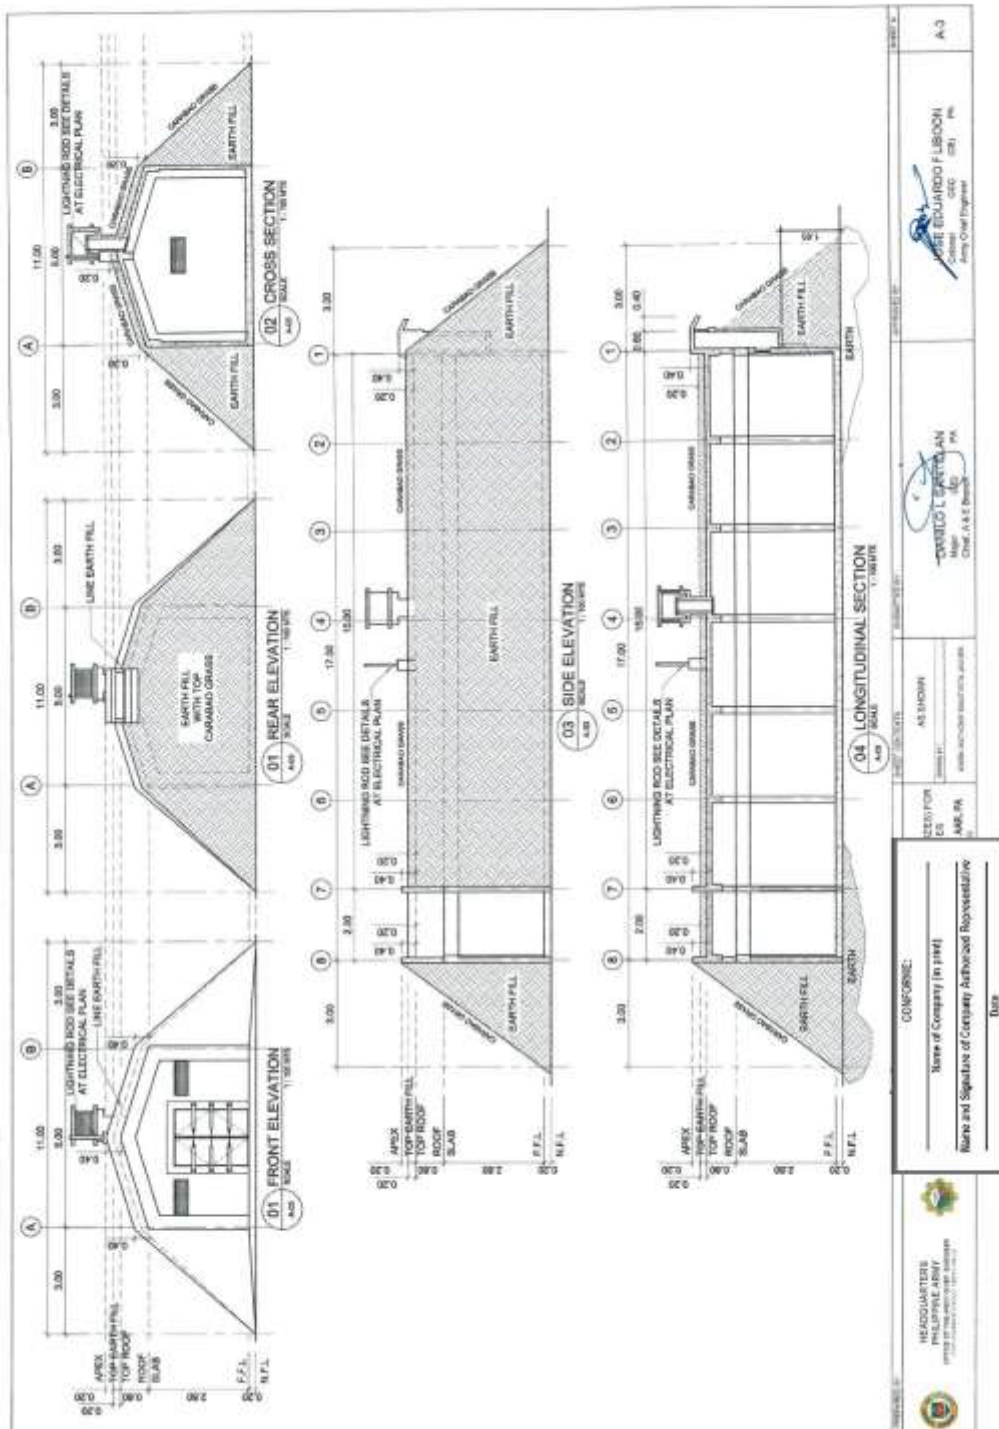


Construction of Operational Facilities of 155mm SP Howitzer of Camp, Lucero, Carmen, Cotabato (1 Lot)
Bid Ref. No. ENG'G PABAC3 024-23

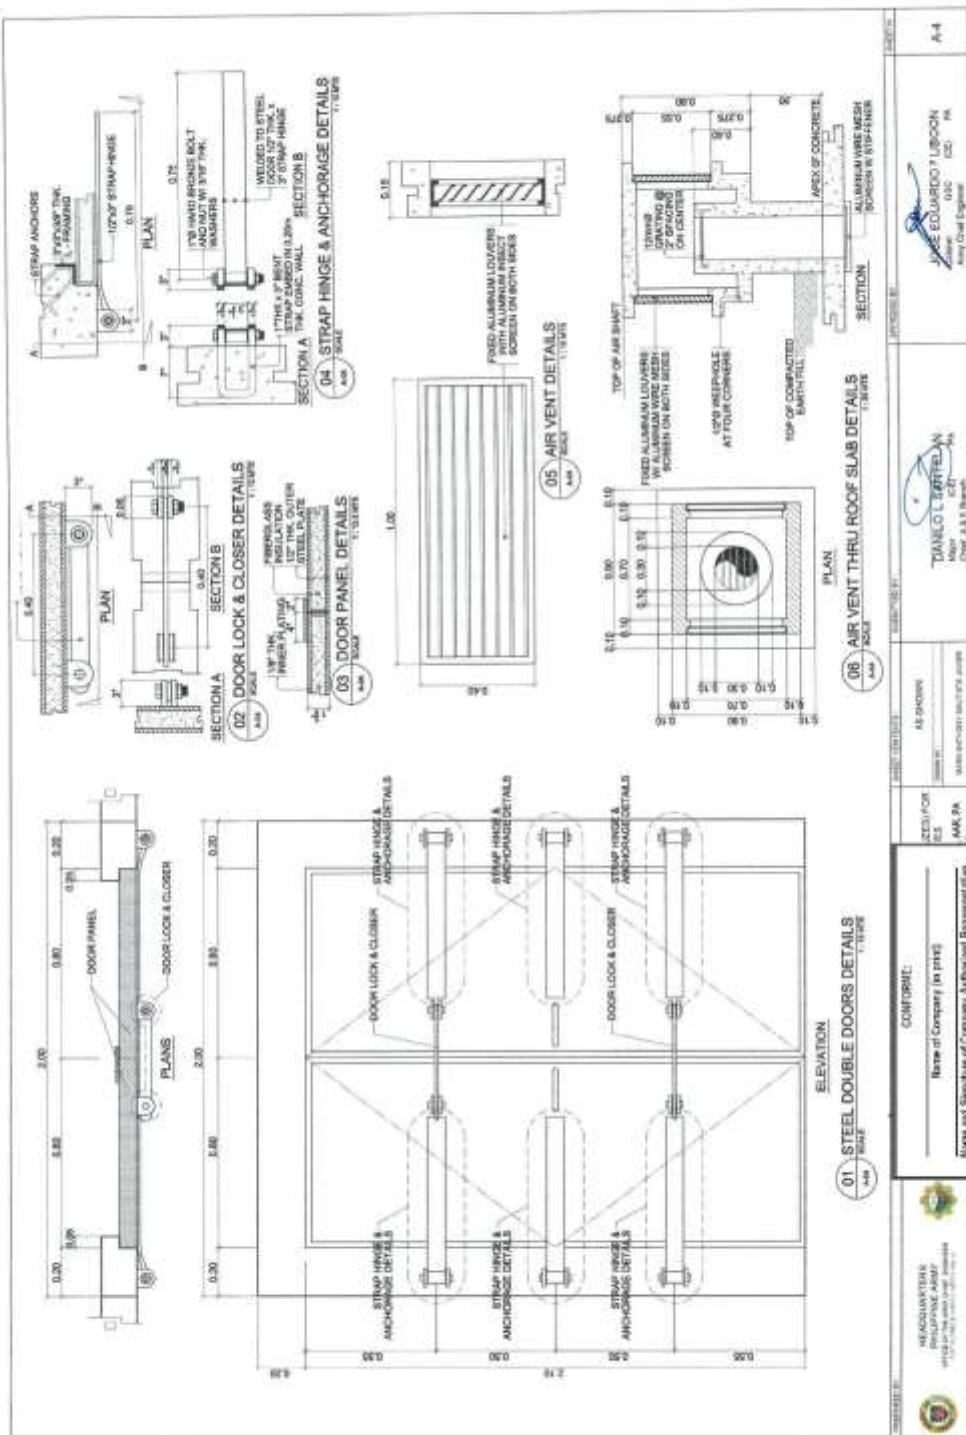

	REVISIONS	DATE
	AS SHOWN	
	DESIGNED BY	DATE
	MANO L. BARTELÁN	02/27/14
	CHECKED BY	DATE
	JAIME EDUARDO LIBOON	03/07/14
	APPROVED BY	DATE
	MANO L. BARTELÁN	02/27/14
	SCALE	
	A-4	


(Page 12/24)

**Construction of Operational Facilities of 155mm SP Howitzer of Camp, Lucero, Carmen, Cotabato (1 Lot)
Bid Ref. No. ENG'G PABAC3 024-23**

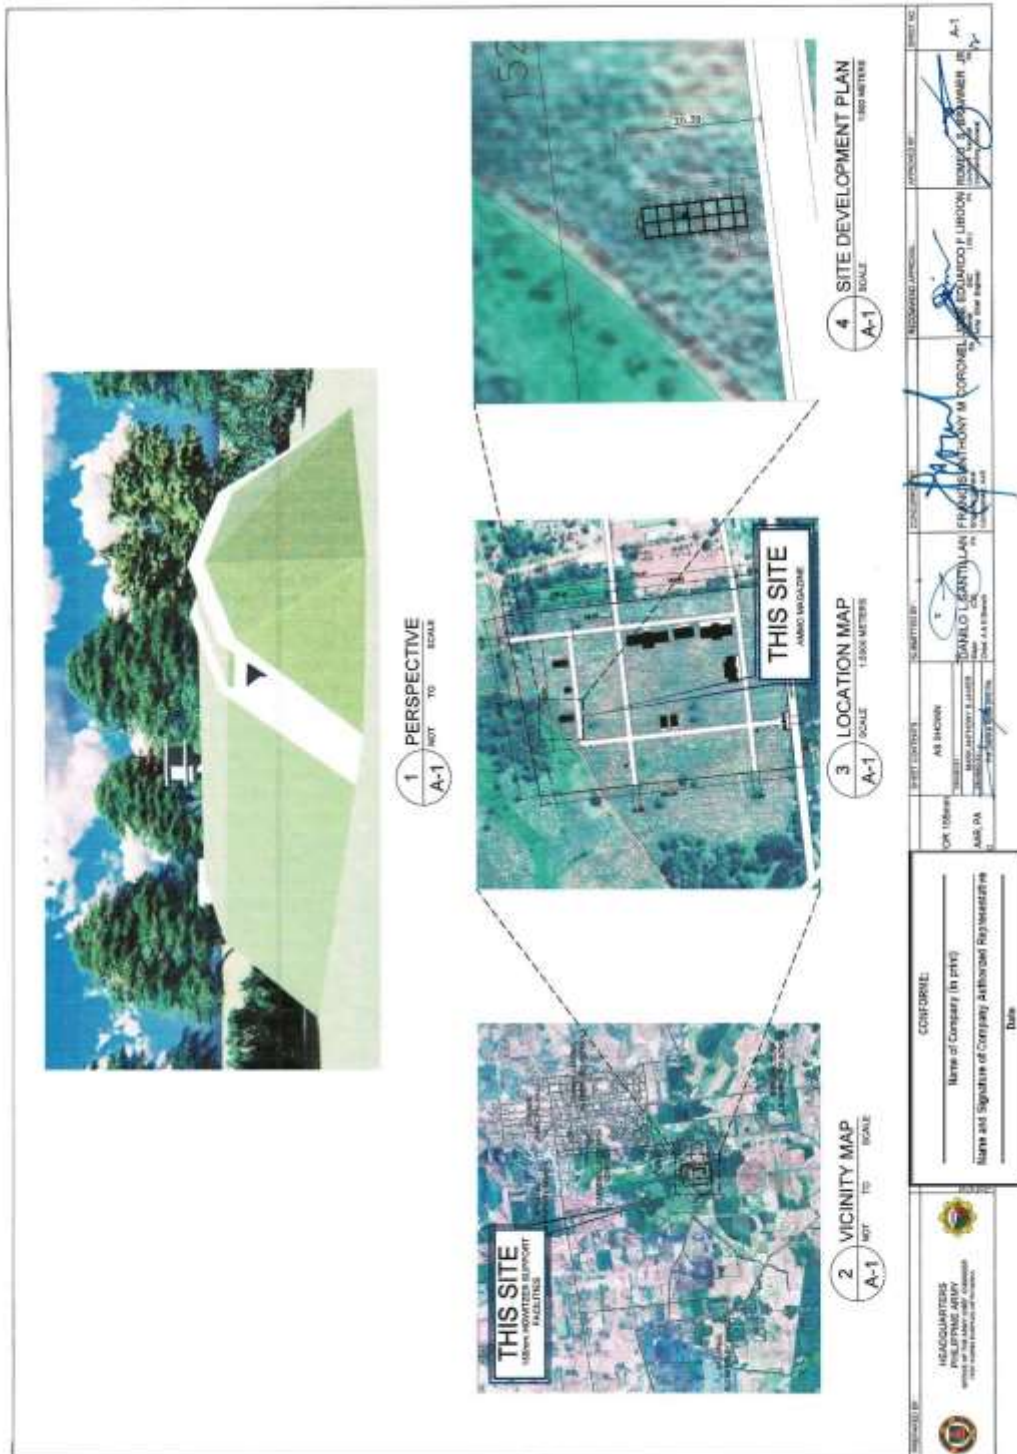


(Page 13/24)


Construction of Operational Facilities of 155mm SP Howitzer of Camp, Lucero, Carmen, Cotabato (1 Lot)
Bid Ref. No. ENG'G PABAC3 024-23

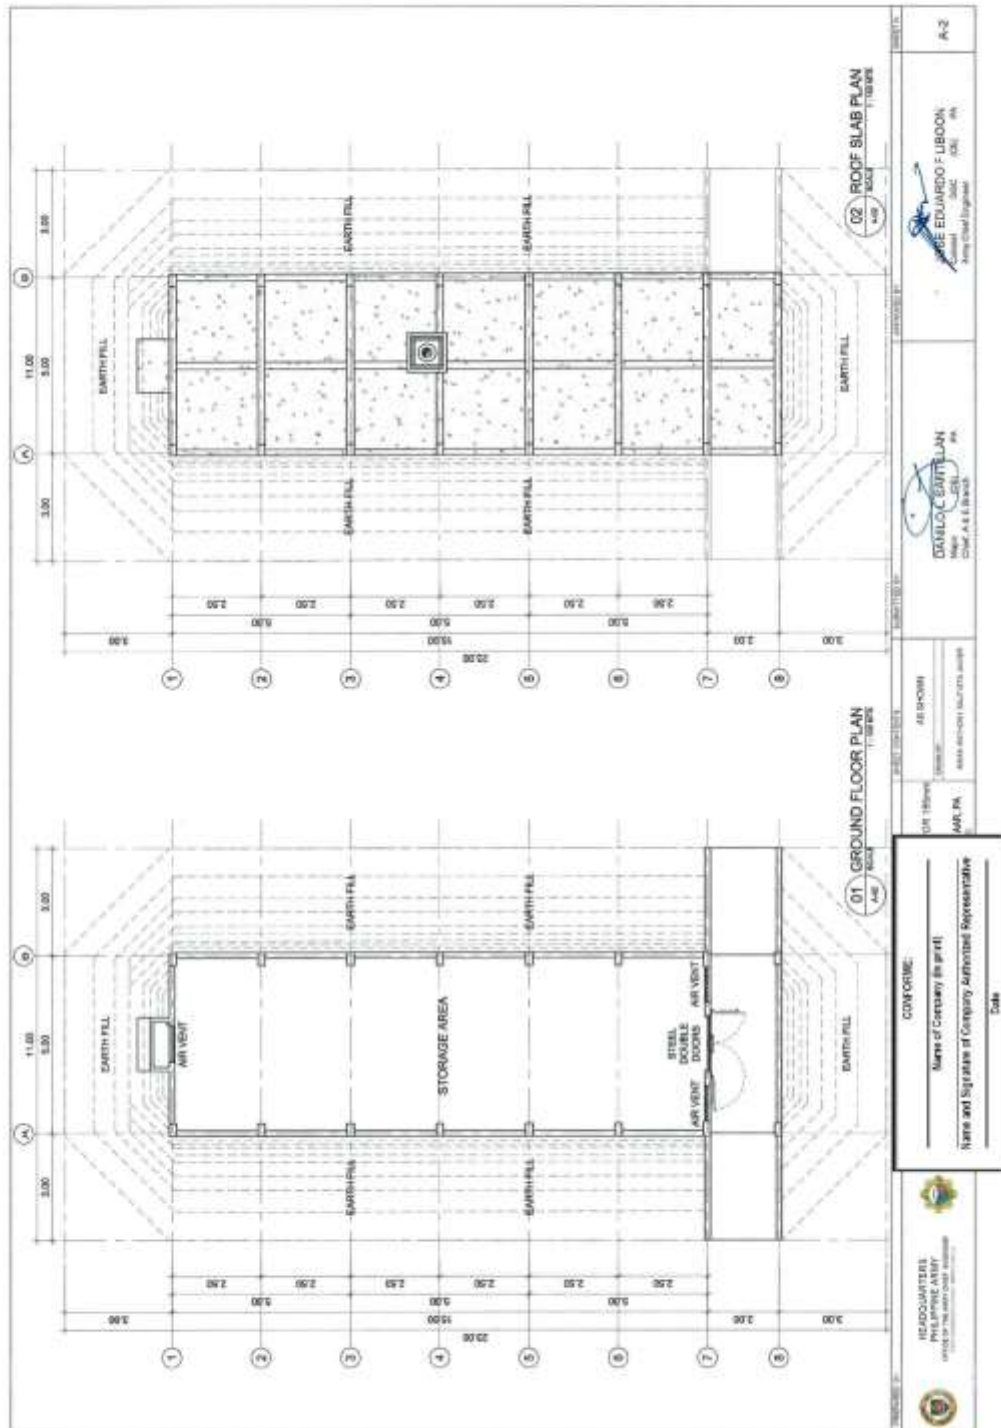

**Construction of Operational Facilities of 155mm SP Howitzer of Camp, Lucero, Carmen, Cotabato (1 Lot)
Bid Ref. No. ENG'G PABAC3 024-23**

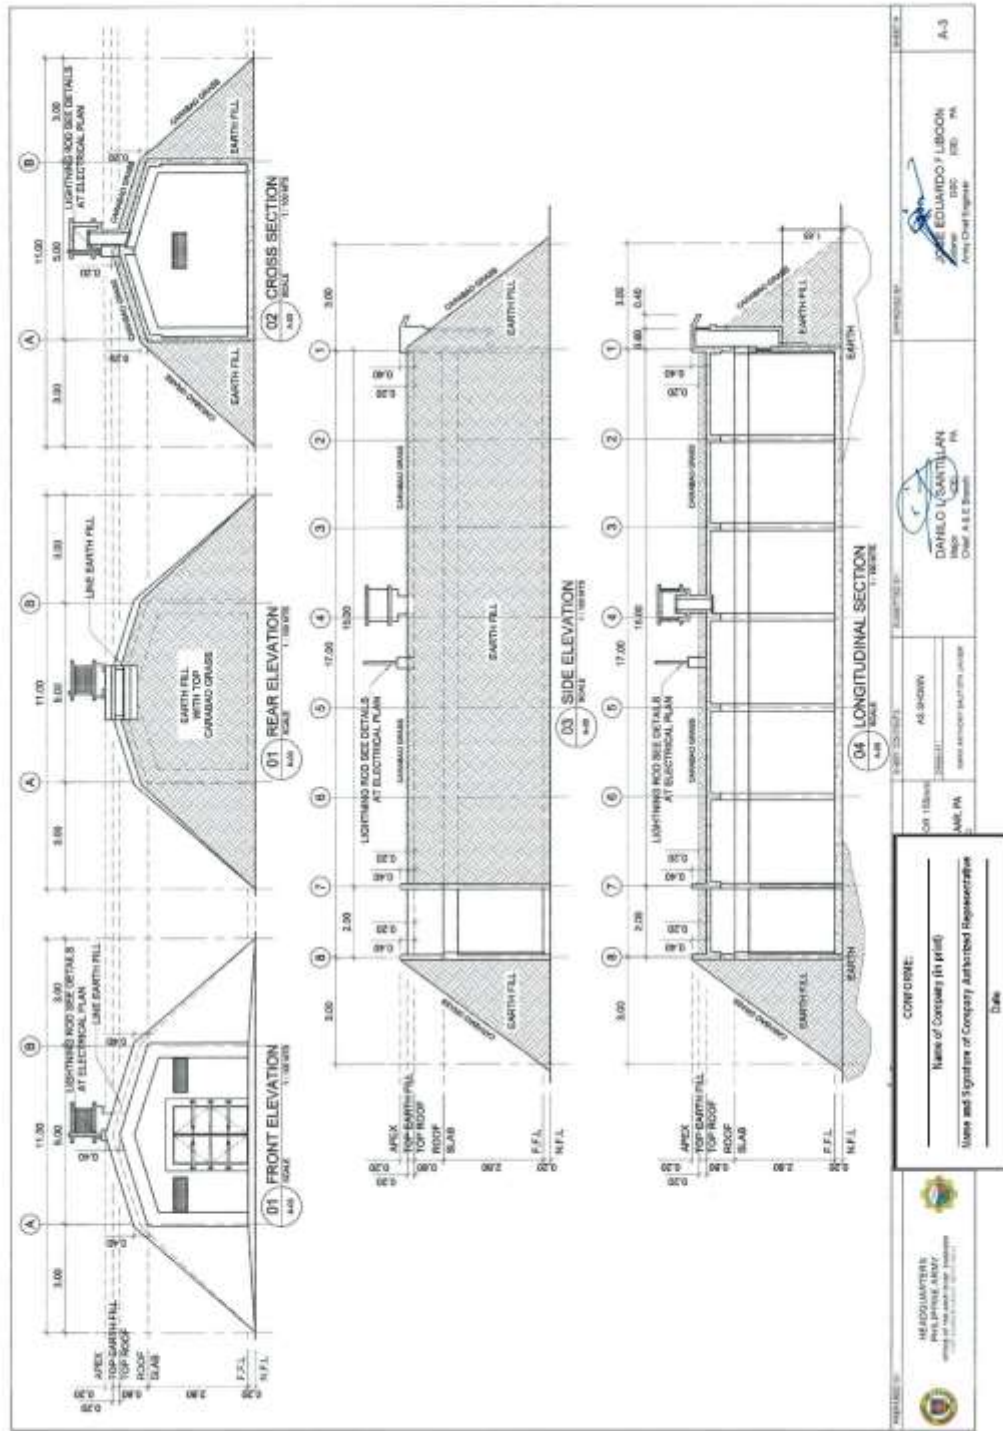

**Construction of Operational Facilities of 155mm SP Howitzer of Camp, Lucero, Carmen, Cotabato (1 Lot)
Bid Ref. No. ENG'G PABAC3 024-23**

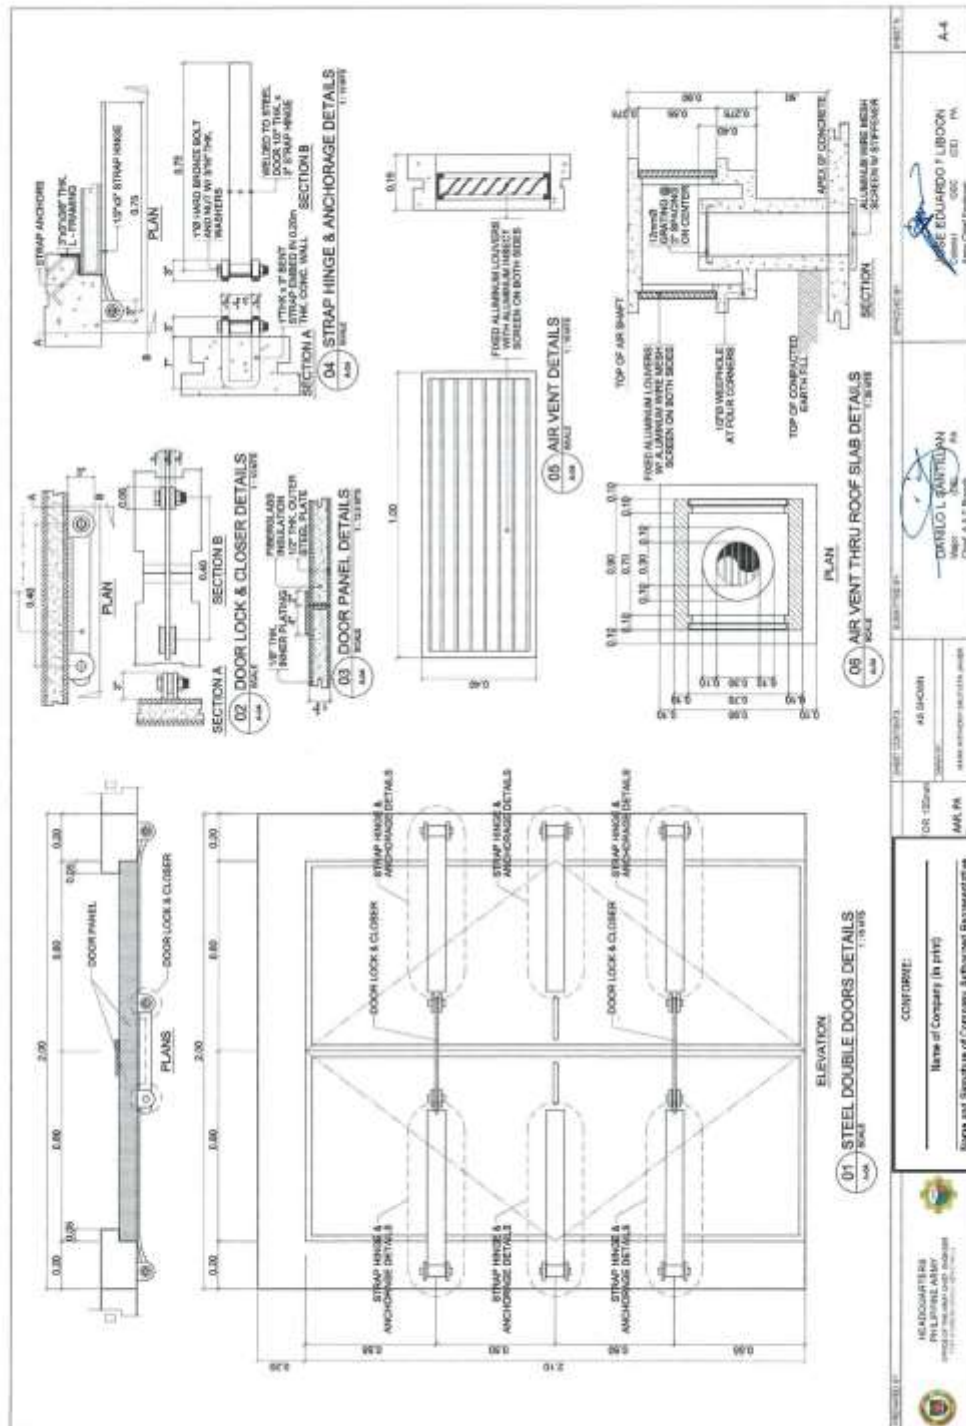

CONFORME:
 Name of Company (In print)
 Name and Signature of Company Authorized Representative
 Date



ENGINEER IN CHARGE
 DANILO L. GARRELLON
 No. 0001, Exp. 02/2024
 Army Chief Engineer


PROJECT NO. 44-130-01
 DRAWING NO. 44-130-01-01-01-01
 SHEET NO. 1 OF 1

DATE: 08/15/2024
 SCALE: AS SHOWN
 PROJECT: 44-130-01
 DRAWING NO. 44-130-01-01-01-01-01
 SHEET NO. 1 OF 1

PROJECT NO. 44-130-01
 DRAWING NO. 44-130-01-01-01-01-01
 SHEET NO. 1 OF 1


PROJECT NO. 44-130-01
 DRAWING NO. 44-130-01-01-01-01-01
 SHEET NO. 1 OF 1

**Construction of Operational Facilities of 155mm SP Howitzer of Camp, Lucero, Carmen, Cotabato (1 Lot)
Bid Ref. No. ENG'G PABAC3 024-23**

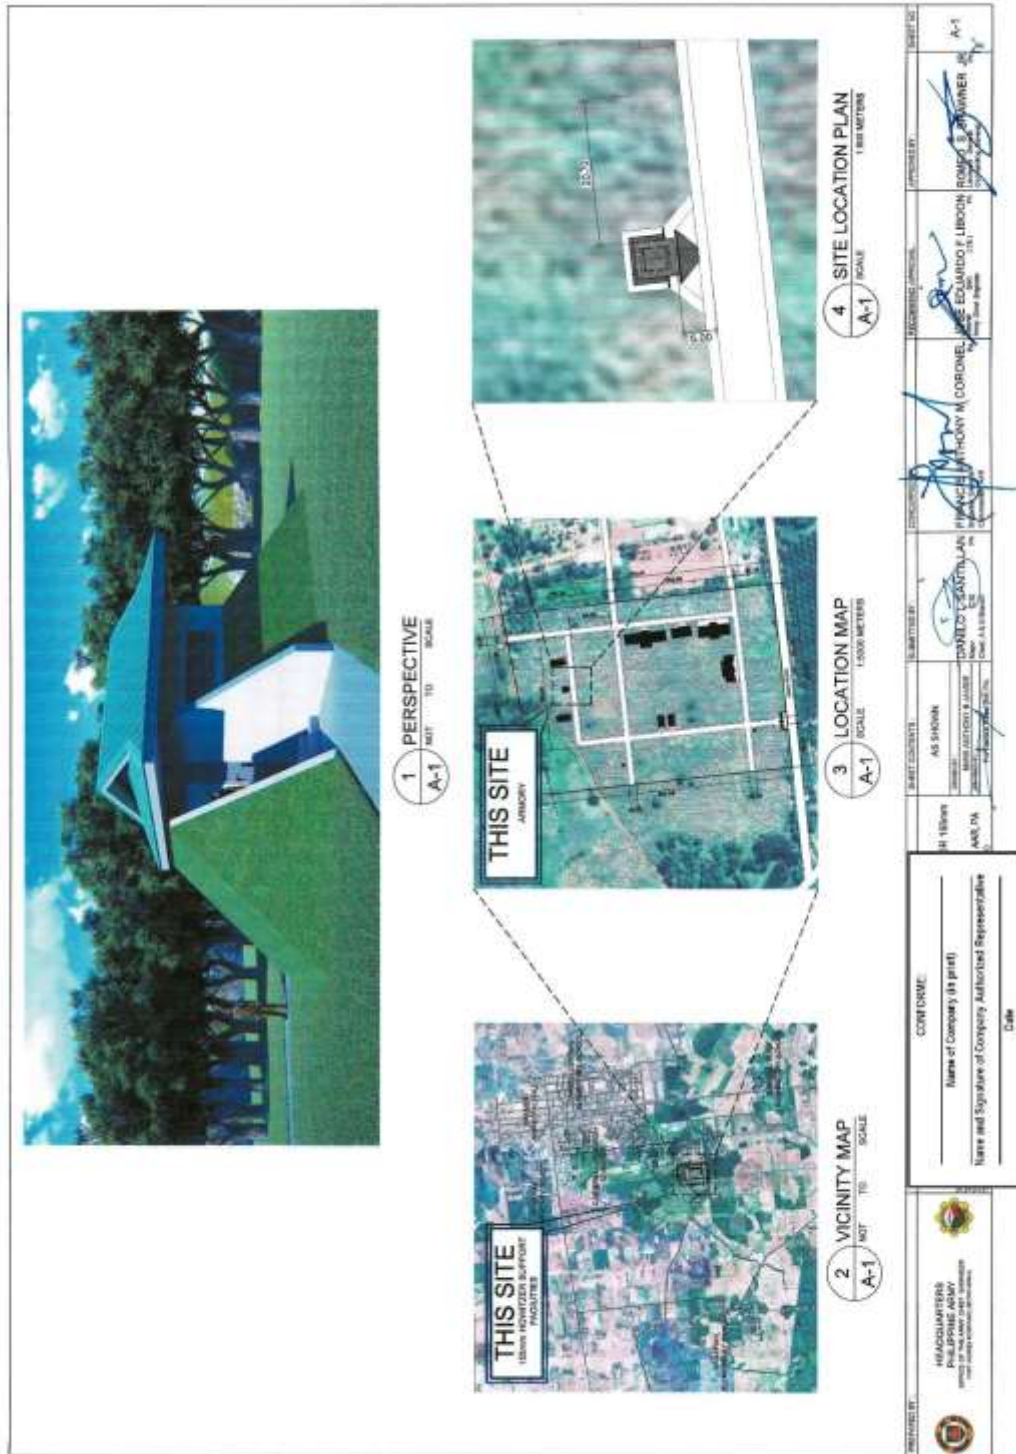


(Page 17/24)


Construction of Operational Facilities of 155mm SP Howitzer of Camp, Lucero, Carmen, Cotabato (1 Lot)
Bid Ref. No. ENG'G PABAC3 024-23

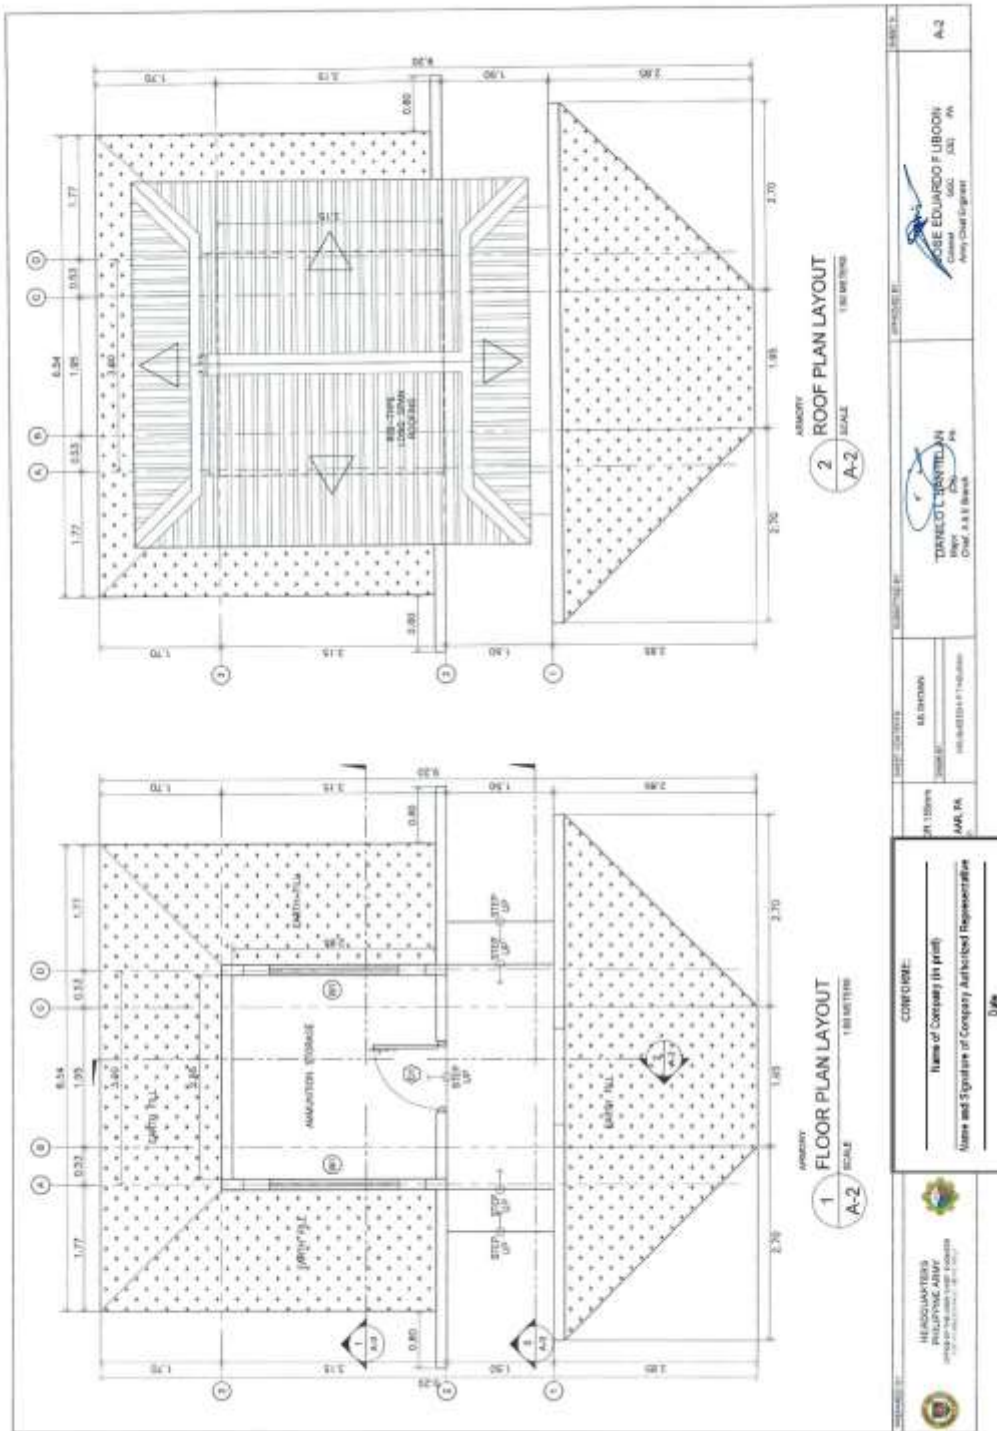

Construction of Operational Facilities of 155mm SP Howitzer of Camp, Lucero, Carmen, Cotabato (1 Lot)
Bid Ref. No. ENG'G PABAC3 024-23

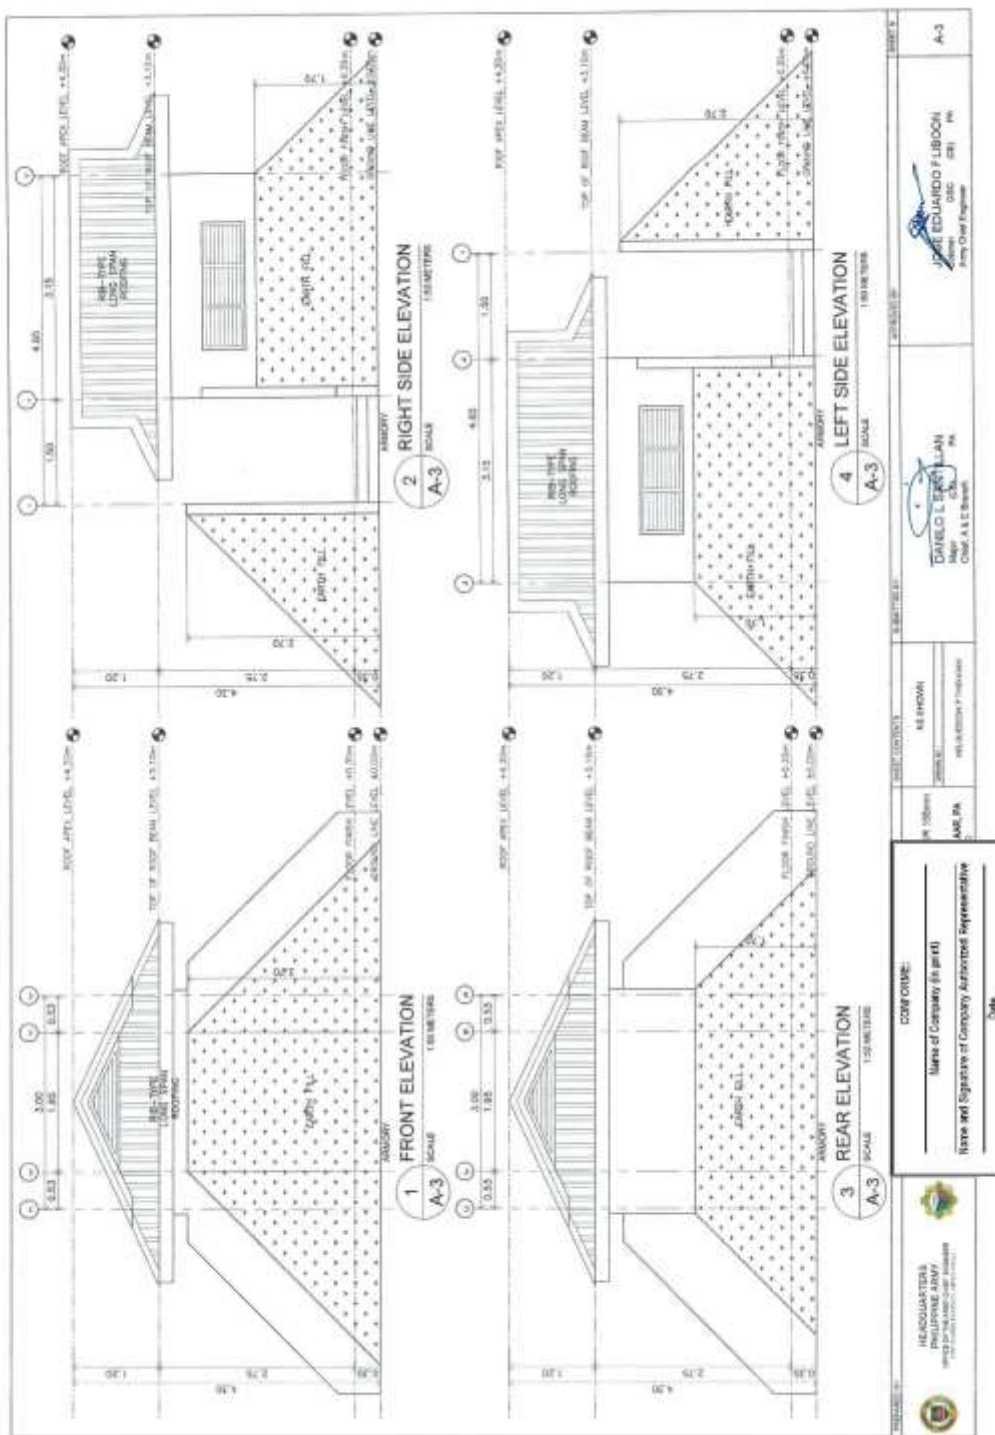

Construction of Operational Facilities of 155mm SP Howitzer of Camp, Lucero, Carmen, Cotabato (1 Lot)
Bid Ref. No. ENG'G PABAC3 024-23

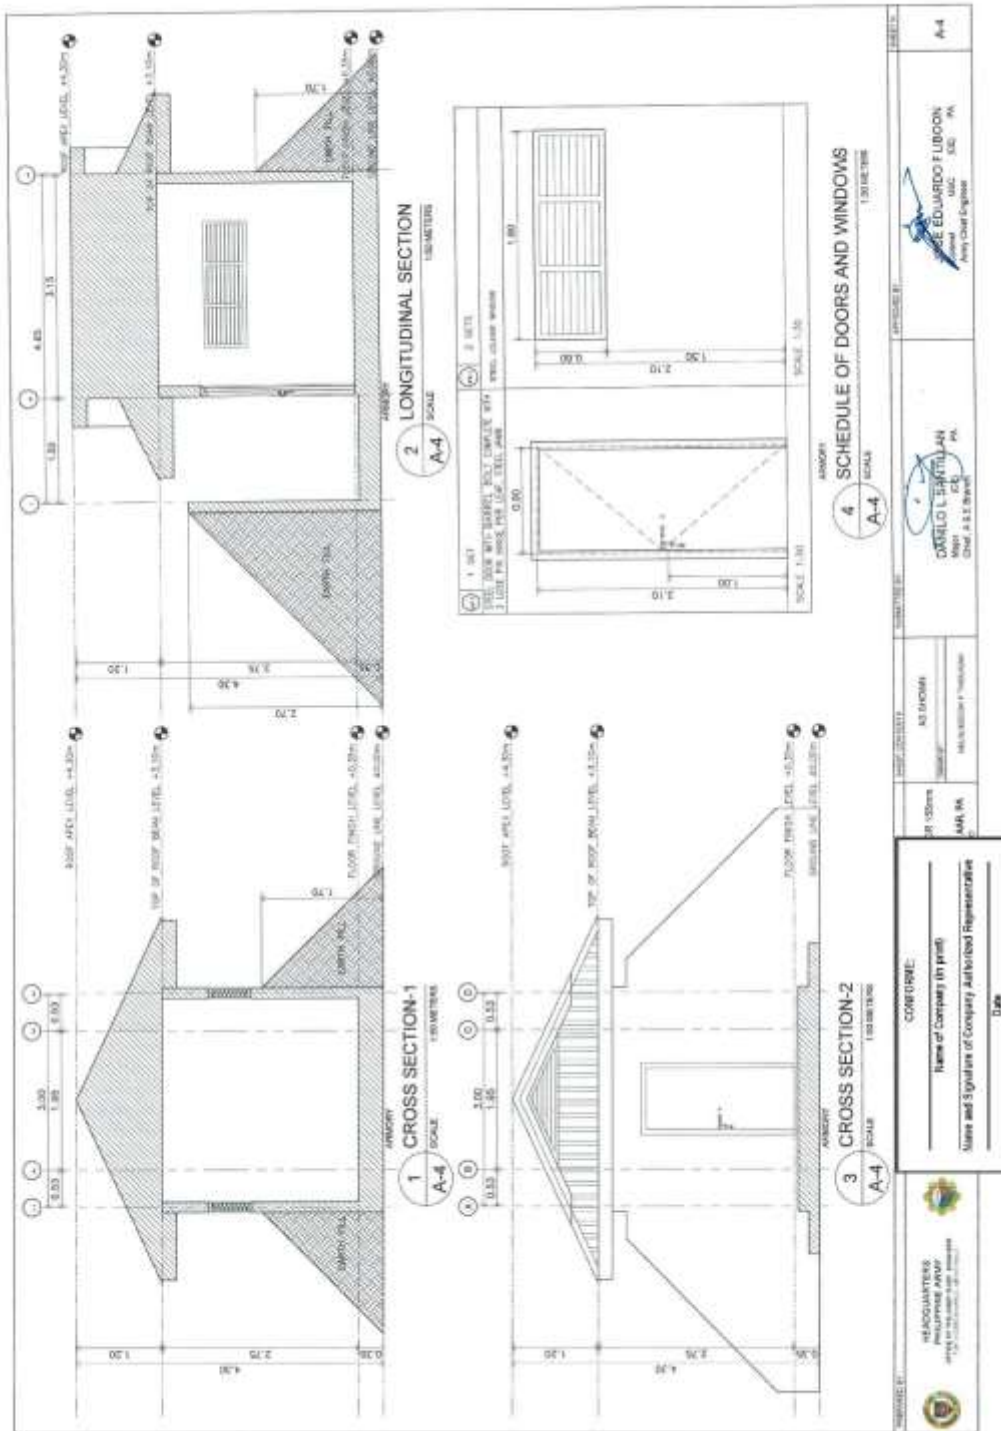

**Construction of Operational Facilities of 155mm SP Howitzer of Camp, Lucero, Carmen, Cotabato (1 Lot)
Bid Ref. No. ENG'G PABAC3 024-23**

1 PERSPECTIVE
A-1 NOT TO SCALE

2 VICINITY MAP
A-1 NOT TO SCALE


3 LOCATION MAP
A-1 SCALE 1:500 METERS

4 SITE LOCATION PLAN
A-1 SCALE 1:500 METERS

APPROVED BY: HEADQUARTERS PHILIPPINE ARMY
DESIGNED BY: ENGR. ANTHONY W. CORONEL
CHECKED BY: ENGR. EDUARDO E. LIBRO
DATE: 2023-08-23

CONTRACTOR: Name of Company (in print)
Name and Signature of Company Authorized Representative
Date

**Construction of Operational Facilities of 155mm SP Howitzer of Camp, Lucero, Carmen, Cotabato (1 Lot)
Bid Ref. No. ENG'G PABAC3 024-23**

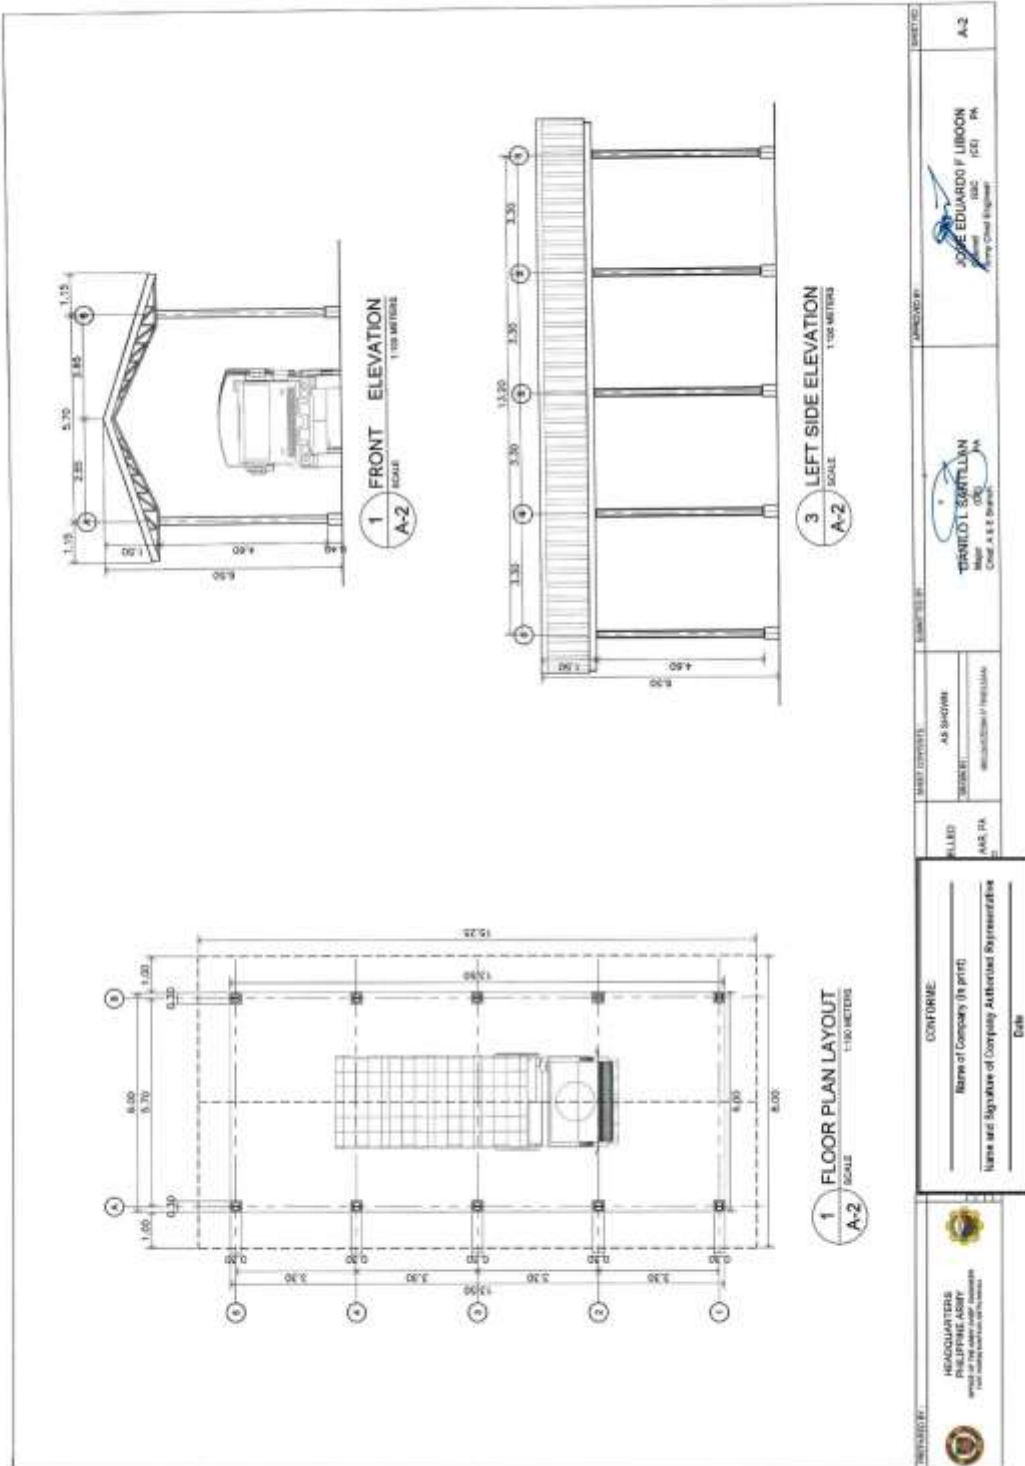

**Construction of Operational Facilities of 155mm SP Howitzer of Camp, Lucero, Carmen, Cotabato (1 Lot)
Bid Ref. No. ENG'G PABAC3 024-23**

1 PERSPECTIVE
A-1
NOT TO SCALE

2 VICINITY MAP
A-1
NOT TO SCALE

3 LOCATION MAP
A-1
SCALE: 1:5000 METERS

4 SITE LOCATION PLAN
A-1
SCALE: 1:5000 METERS

COMPANIES:
Name of Company (in print)
Name and Signature of Company Authorized Representative
Date

PHILIPPINE ARMY
OFFICE OF THE ARMY CHIEF OF STAFF
1000 Camp Aguinaldo, Quezon City

PROJECT TITLE: 155mm SP HOWITZER SUPPORT FACILITIES
PROJECT NO.:
DATE:

DESIGNED BY: DANLO L. SANTOLAN, PROJECT ENGINEER (PE)
CHECKED BY: JOSE ECUARDO T. LUCERO, PROJECT ENGINEER (PE)
APPROVED BY: JOSE ECUARDO T. LUCERO, PROJECT ENGINEER (PE)
DATE:

**Construction of Operational Facilities of 155mm SP Howitzer of Camp, Lucero, Carmen, Cotabato (1 Lot)
Bid Ref. No. ENG'G PABAC3 024-23**

The drawing set includes four main views:

- 1 PERSPECTIVE A-1 NOT TO SCALE:** A 3D architectural rendering of the proposed facility, showing a long, covered structure with a green roof and multiple support columns, situated on a grassy field.
- 2 VICINITY MAP A-1 NOT TO SCALE:** A satellite-style map showing the project location within a larger regional context, with a red box indicating the specific site area.
- 3 LOCATION MAP A-1 SCALE 1:5000 METERS:** A more detailed satellite map of the immediate area, with a red box highlighting the site and a label that reads "THIS SITE 155MM SP HOWITZER SUPPORT FACILITY".
- 4 SITE LOCATION PLAN A-1 SCALE 1:500 METERS:** A technical site plan showing the layout of the facility, including two large rectangular structures with gridded roofs, and their placement relative to the site boundaries.

CONFORME:
 Name of Company (if joint)
 Name and Signature of Company Authorized Representative
 Date

REVISIONS:

NO. 1	DATE	BY	DESCRIPTION

PROJECT DATA:
 PROJECT TITLE: 155MM SP HOWITZER SUPPORT FACILITY
 AS SHOWN
 DRAWN BY: FRANCISCO L. SANTILLAN
 CHECKED BY: EDUARDO F. LIBON
 DATE: 10/20/2023
 PROJECT NO.: 155MM SP HOWITZER SUPPORT FACILITY
 SHEET NO.: A-1

DESIGNED BY: ROMEO S. BRAUNER
 LICENSED ARCHITECT
 REGISTERED PROFESSIONAL ENGINEER

Construction of Operational Facilities of 155mm SP Howitzer of Camp, Lucero, Carmen, Cotabato (1 Lot)
Bid Ref. No. ENG'G PABAC3 024-23

