


## ***Section VII. Drawings***


<b>Nr</b>	<b>Description</b>	<b>ABC (PhP)</b>	<b>Page</b>
1	Construction of Perimeter Fence and Standard Gate at Camp Lucero, Carmen, Cotabato	11,899,726.34	1-4
2	Construction of Ground Development for 155mm SP Howitzer Facilities at Camp Lucero, Carmen, Cotabato	27,814,145.00	5-6
3	Construction of Water System for 155mm SP Howitzer Facilities at Camp Lucero, Carmen, Cotabato	4,892,502.00	7-10
4	Construction of Electrical System for 155mm SP Howitzer Facilities at Camp Lucero, Carmen, Cotabato	3,414,823.58	11-13
	<b>Total ABC (PhP)</b>	<b>48,021,196.92</b>	

**Construction of Base Utilities and Facilities of 155mm SP Howitzer of Camp, Lucero, Carmen, Cotabato (1 Lot)**  
**Bid Ref. No. ENG'G PABAC3 023-23**

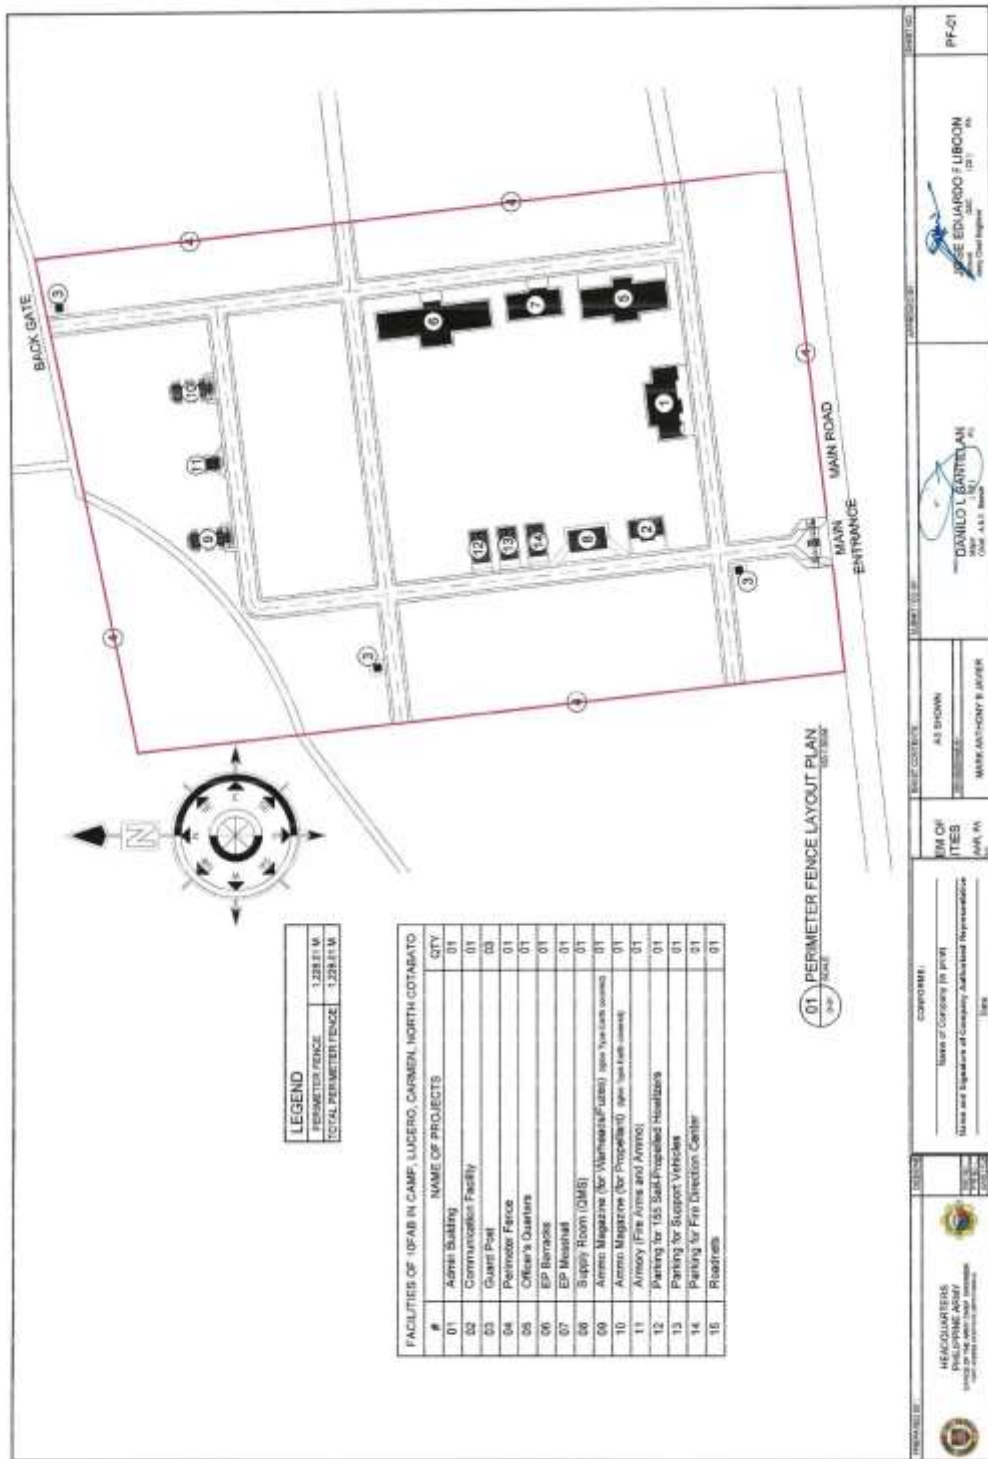


(Page 02/13)

**Construction of Base Utilities and Facilities of 155mm SP Howitzer of Camp Lucero, Carmen Cotabato (1 Lot)**  
**Bid Ref. No. ENG'G PABAC3 023-23**

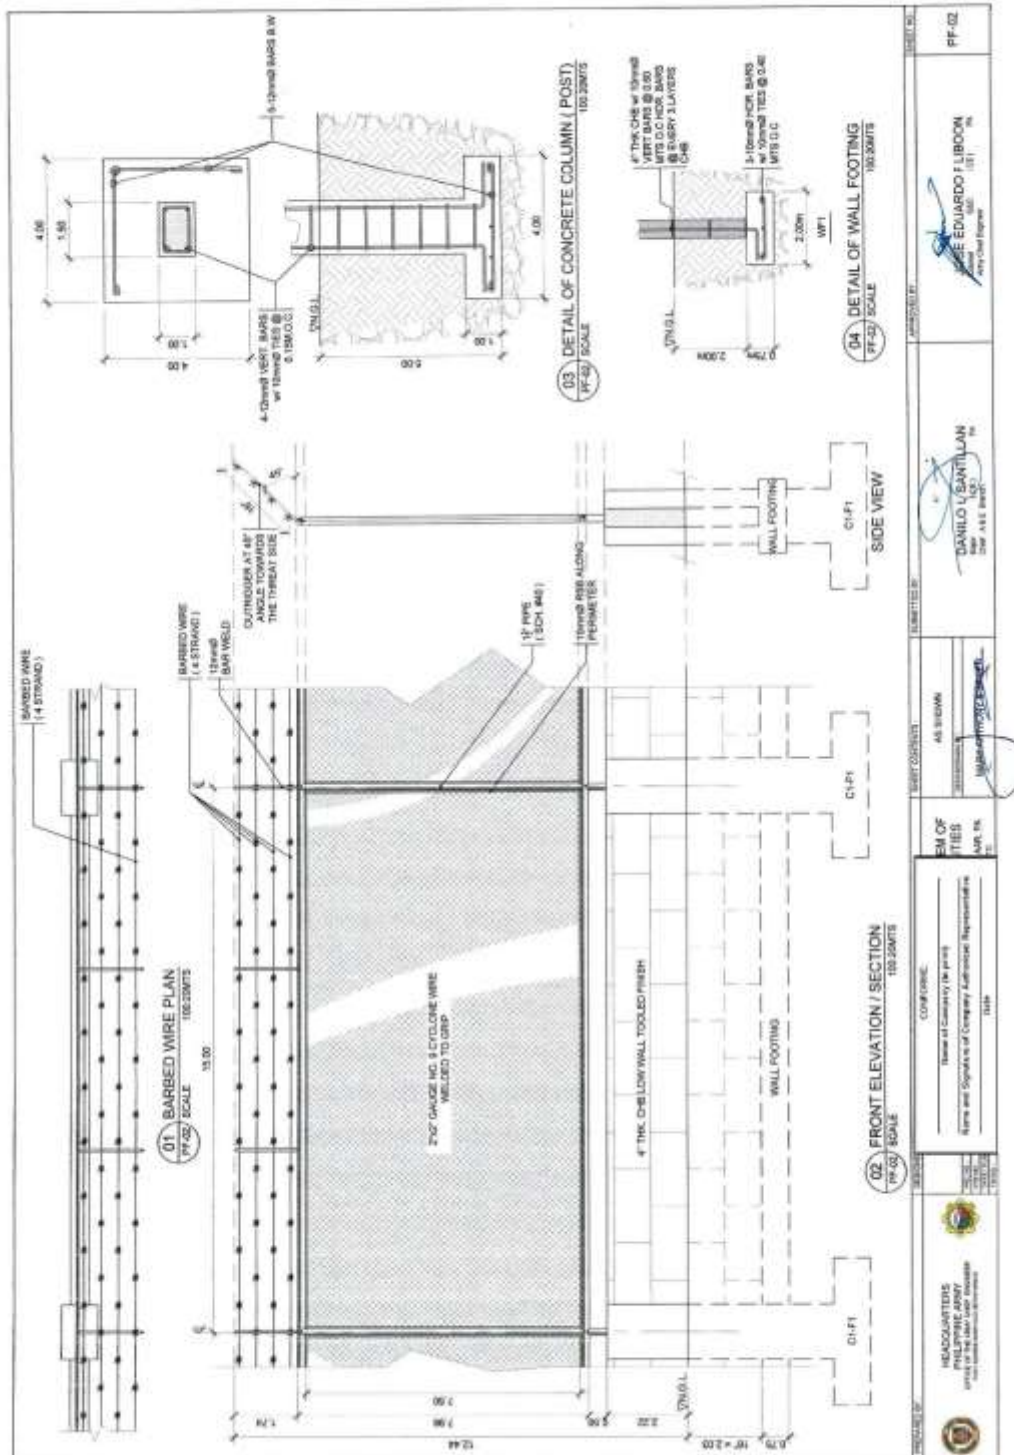


(Page 03/13)


**Construction of Base Utilities and Facilities of 155mm SP Howitzer of Camp,  
Lucero, Carmen, Cotabato (1 Lot)  
Bid Ref. No. ENG'G PABAC3 023-23**

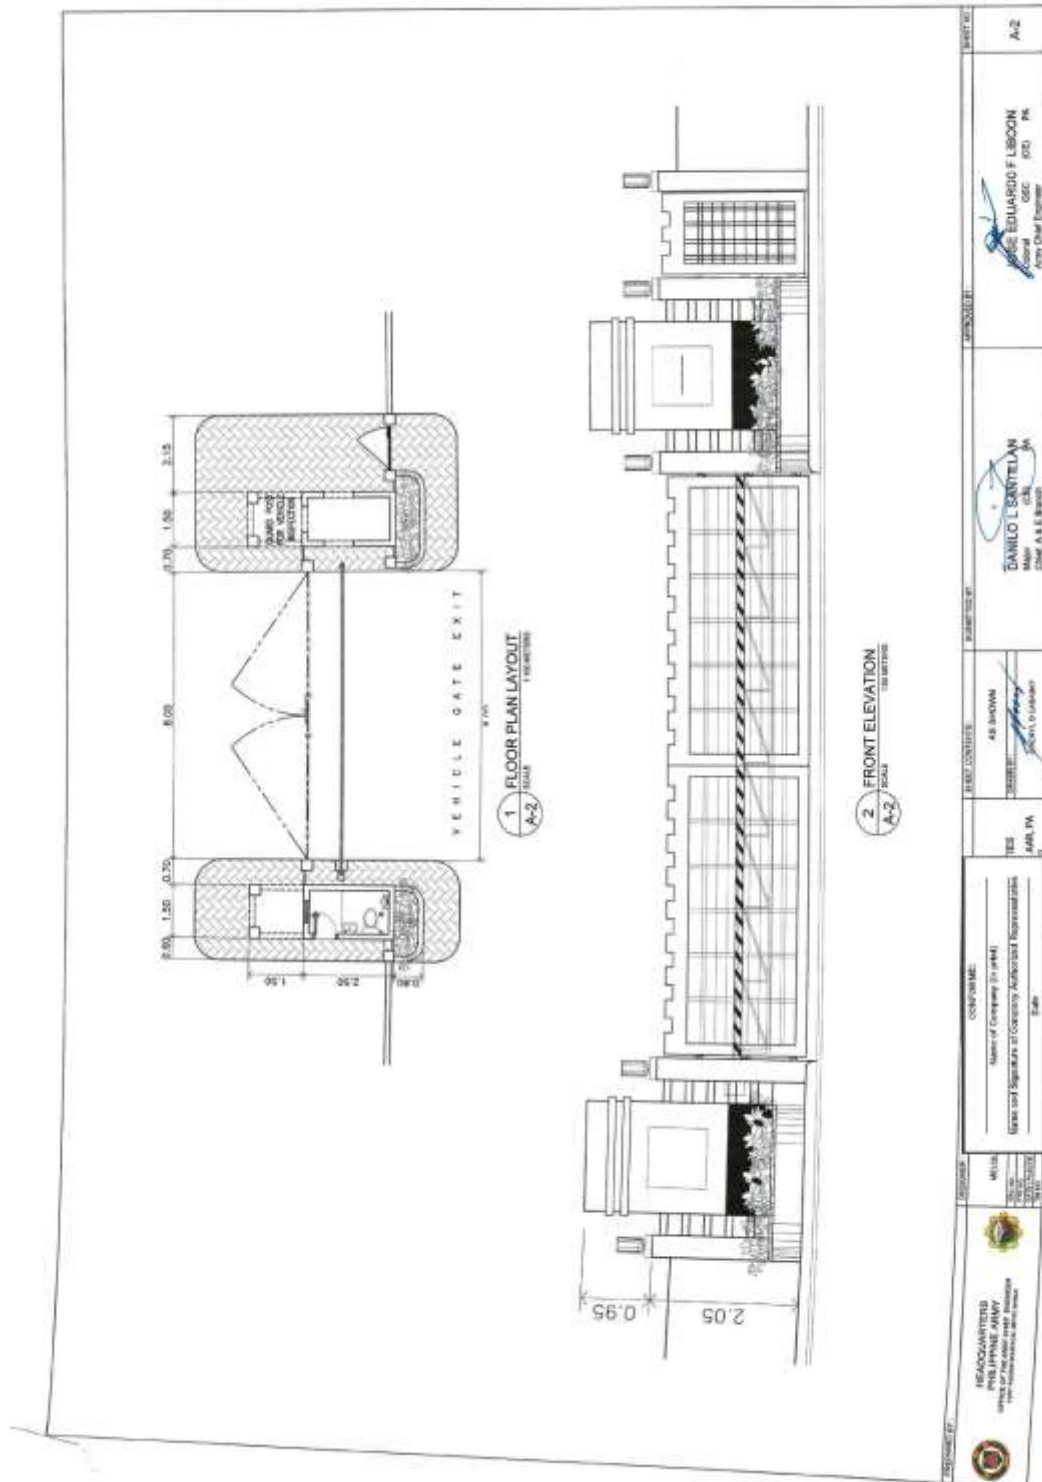


(Page 04/13)  
**Construction of Base Utilities and Facilities of 155mm SP Howitzer of Camp,  
Lucero, Carmen, Cotabato (1 Lot)  
Bid Ref. No. ENG'G PABAC3 023-23**

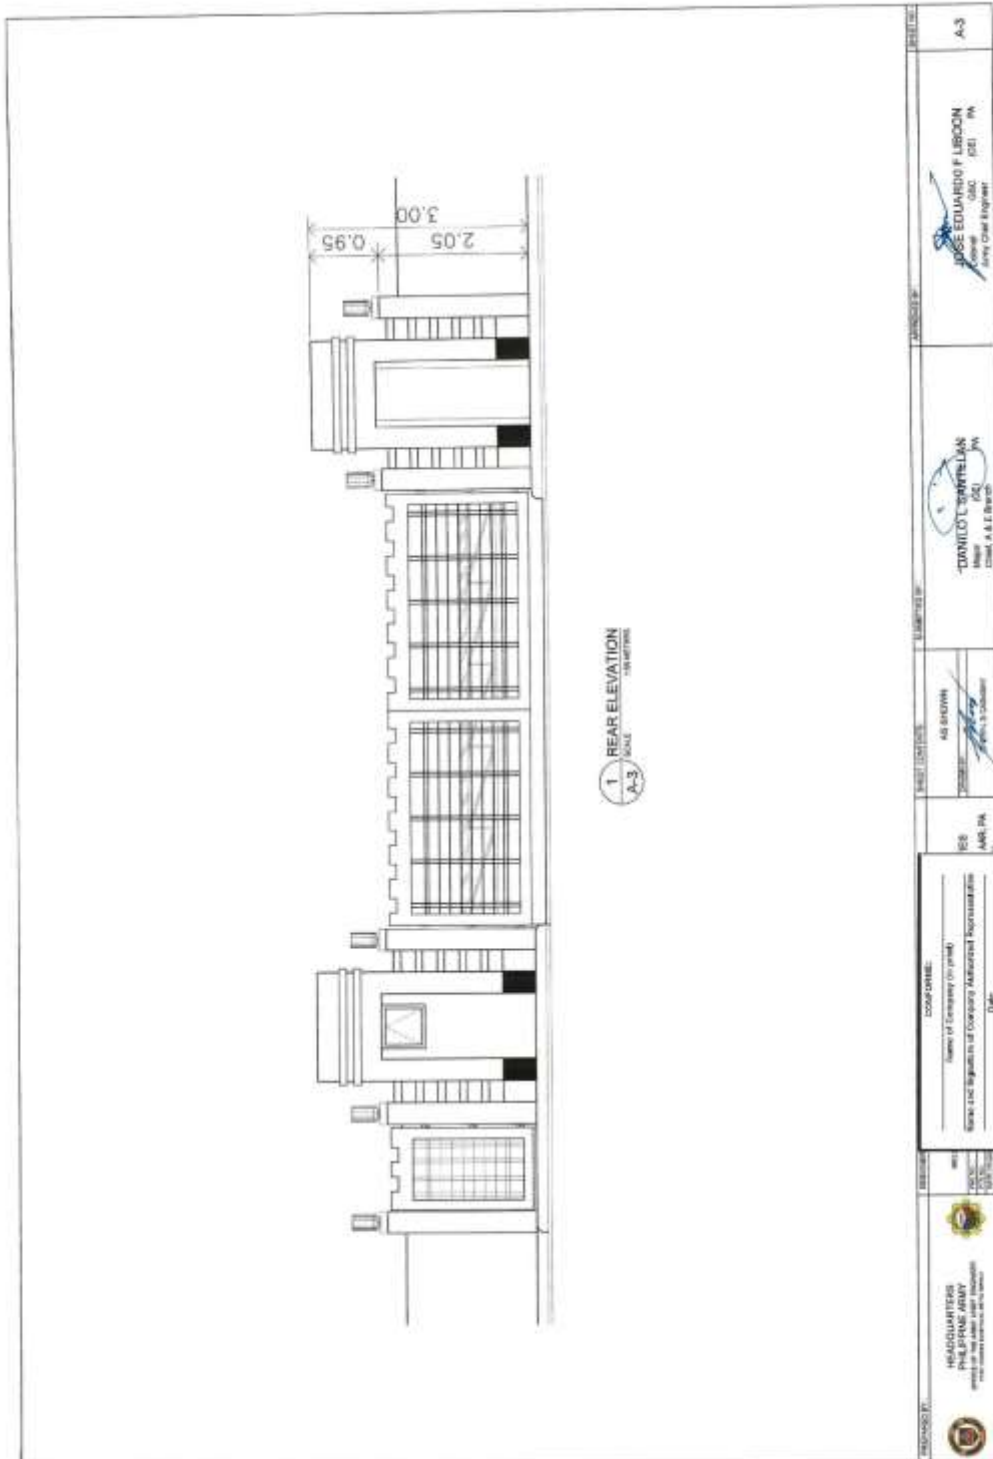


**Construction of Base Utilities and Facilities of 155mm SP Howitzer of Camp, Lucero, Carmen, Cotabato (1 Lot)**  
**Bid Ref. No. ENG'G PABAC3 023-23**

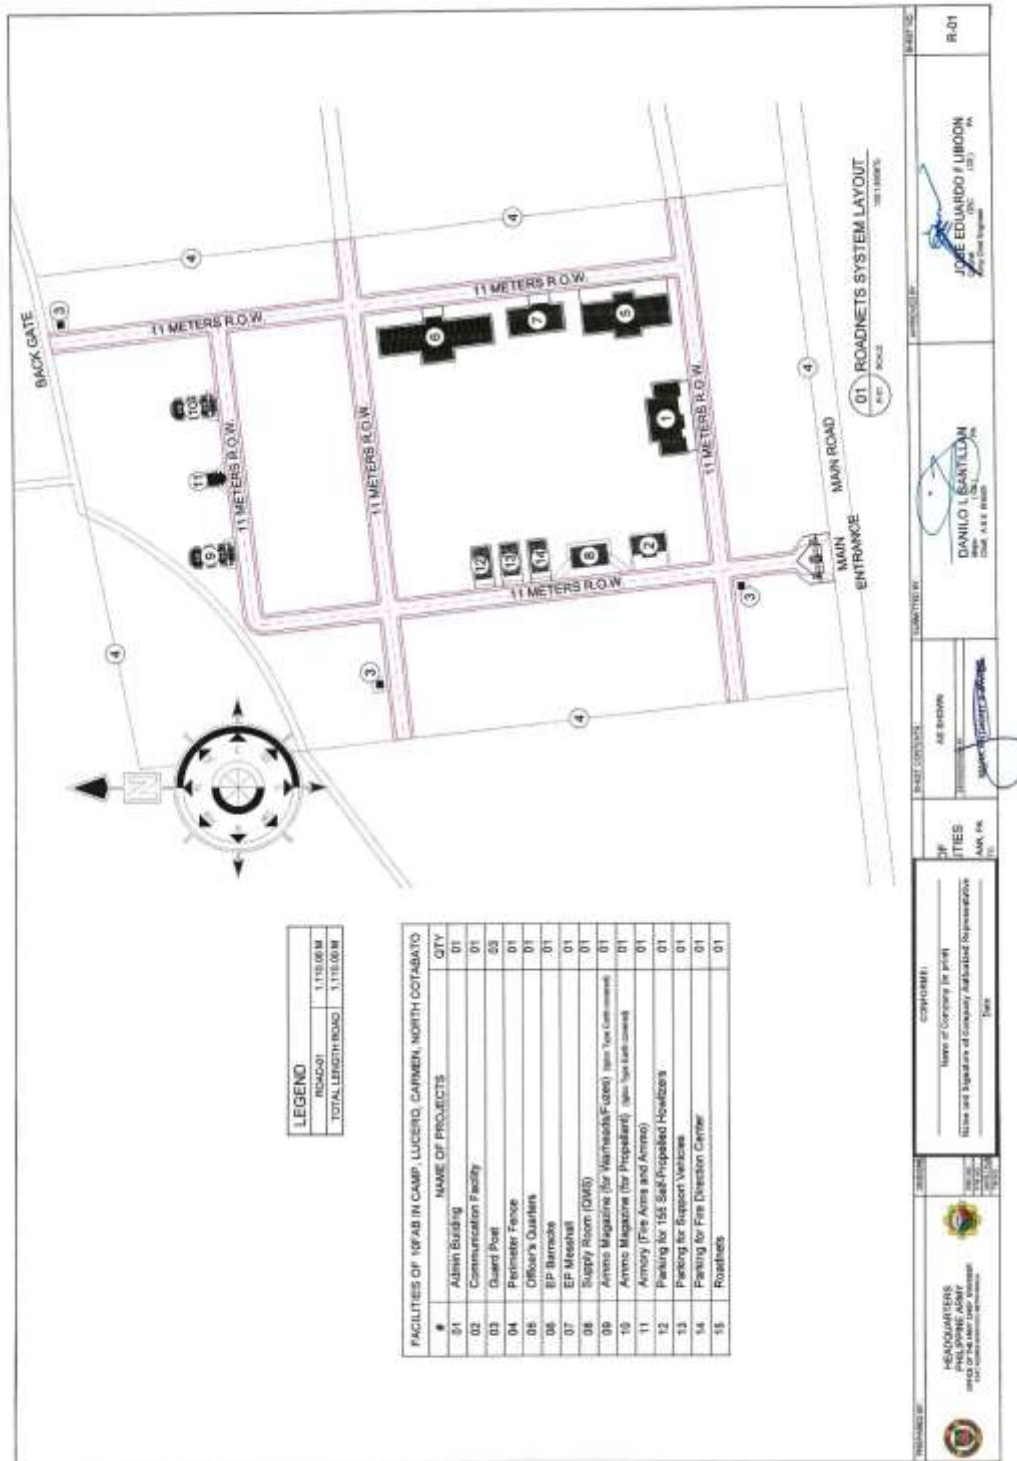

**Construction of Base Utilities and Facilities of 155mm SP Howitzer of Camp, Lucero, Carmen, Cotabato (1 Lot)**  
**Bid Ref. No. ENG'G PABAC3 023-23**

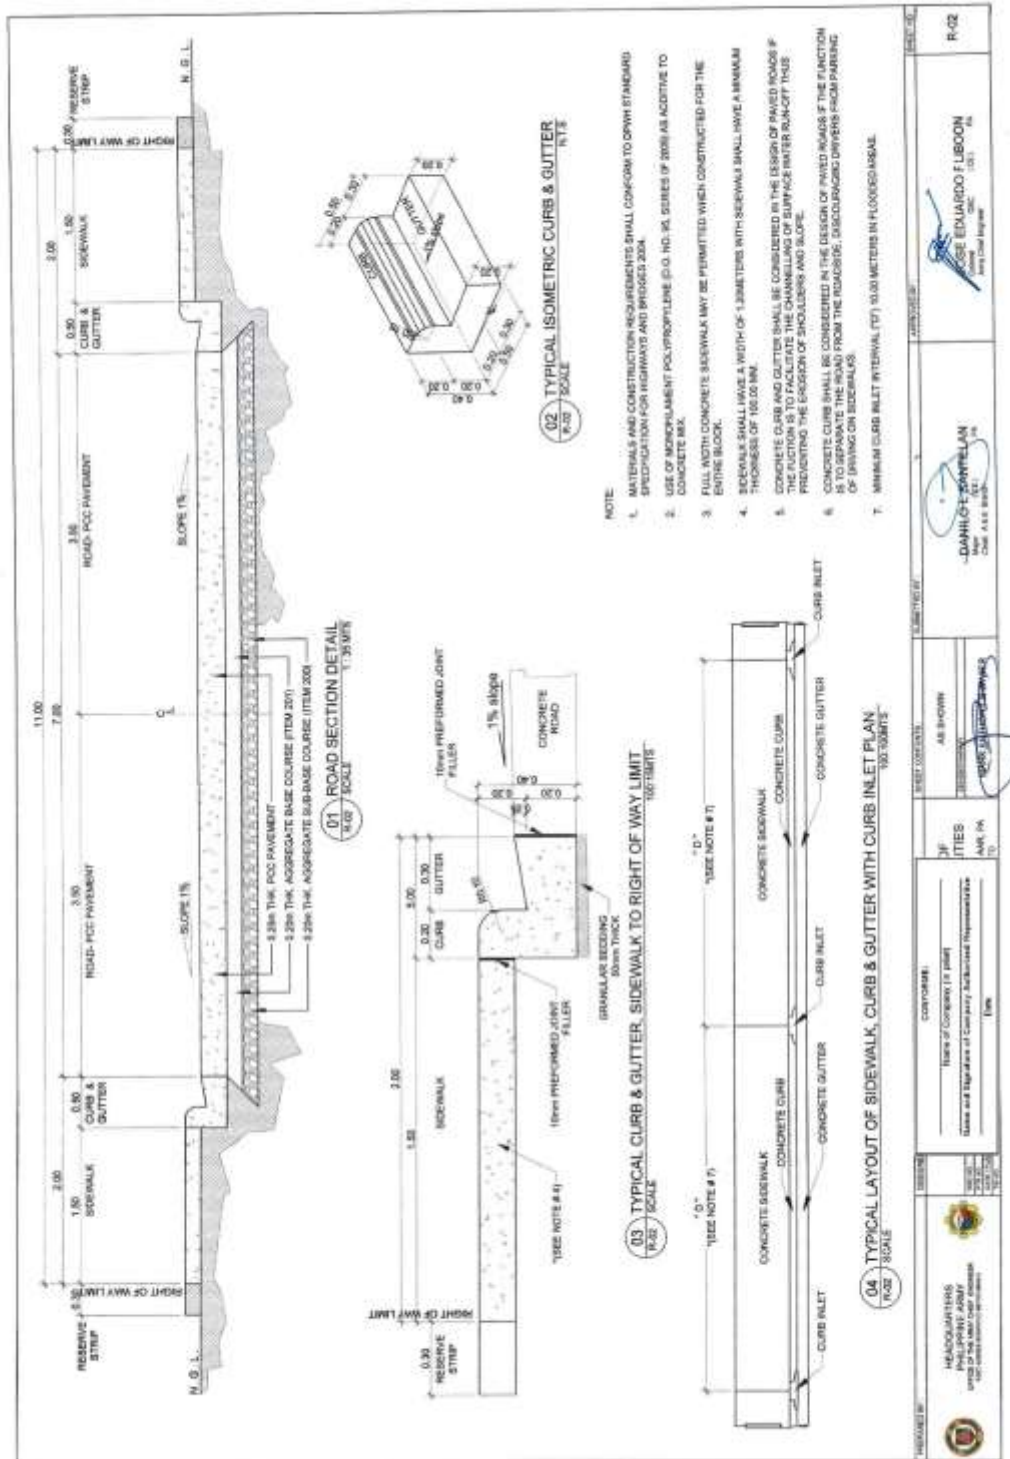


**Construction of Base Utilities and Facilities of 155mm SP Howitzer of Camp, Lucero, Carmen, Cotabato (1 Lot)**  
**Bid Ref. No. ENG'G PABAC3 023-23**

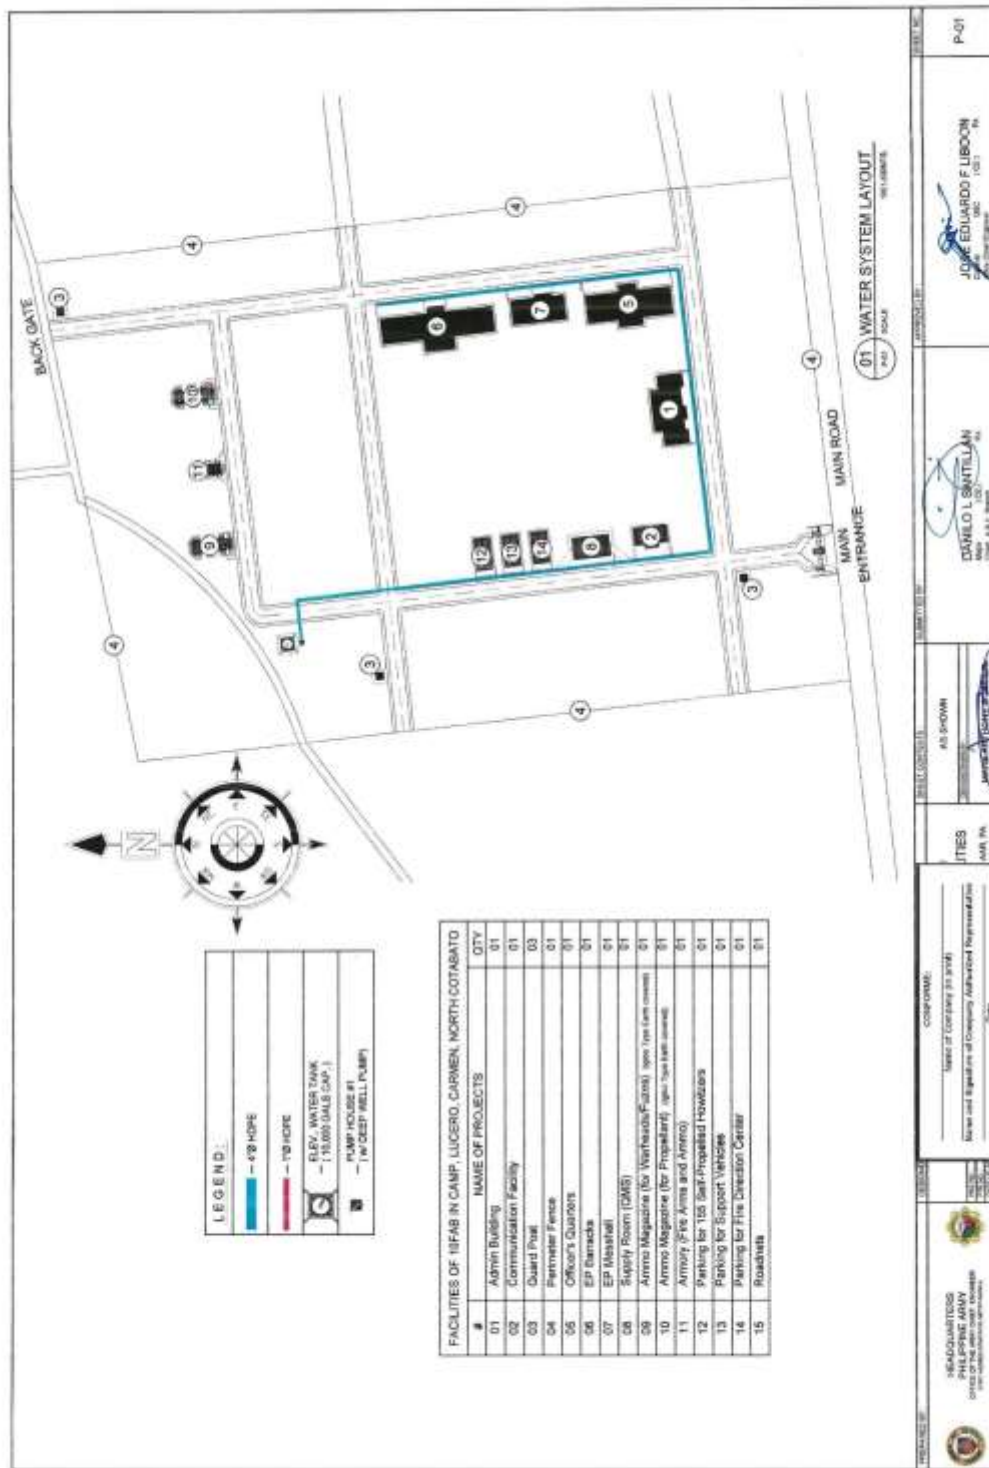



**Construction of Base Utilities and Facilities of 155mm SP Howitzer of Camp, Lucero, Carmen, Cotabato (1 Lot)**  
**Bid Ref. No. ENG'G PABAC3 023-23**

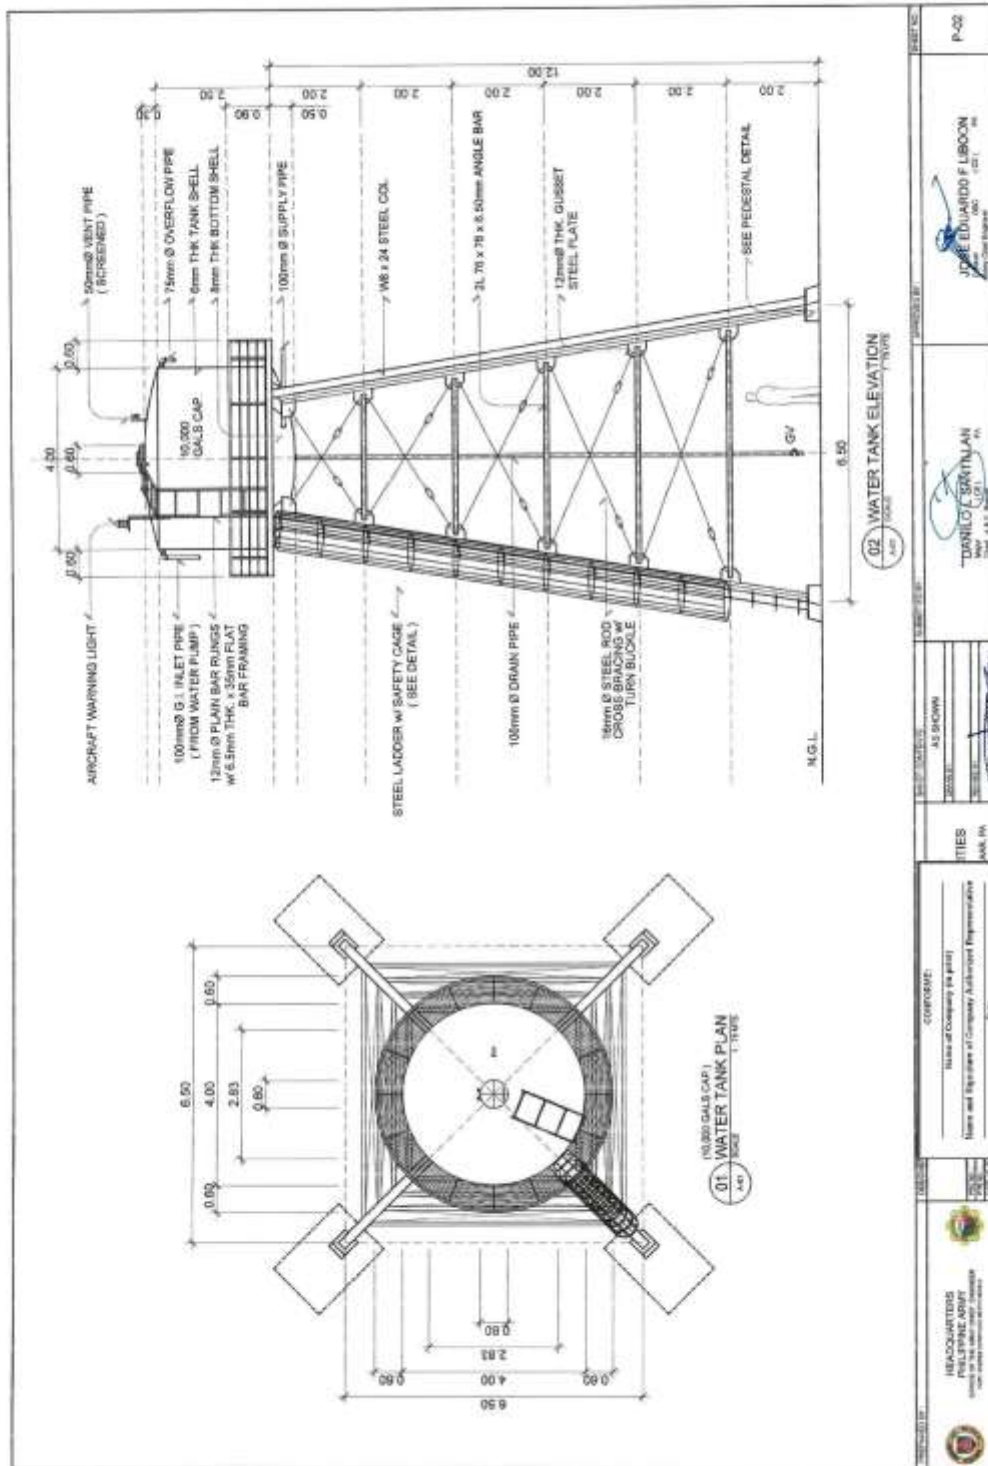

<p>HEADQUARTERS          PHILIPPINE ARMY          1000</p>	<p>CONTRACT NO. _____          DATE _____</p>	<p>DESIGNED BY: _____          CHECKED BY: _____          APPROVED BY: _____</p>	<p>PROJECT: AS SHOWN          TITLE: _____          NAME AND SIGNATURE OF COMPANY AUTHORIZED REPRESENTATIVE: _____          DATE: _____</p>	<p>ENGINEER: _____          NAME OF COMPANY (IN PRINT): _____          NAME AND SIGNATURE OF COMPANY AUTHORIZED REPRESENTATIVE: _____          DATE: _____</p>	<p>PROJECT NO. _____          SHEET NO. _____</p>
--	---	--	---	--	---





**Construction of Base Utilities and Facilities of 155mm SP Howitzer of Camp,  
Lucero, Carmen, Cotabato (1 Lot)  
Bid Ref. No. ENG'G PABAC3 023-23**

