


Section VII. Drawings

Nr	Description	ABC (PhP)	Page
1	Construction of 3 units 2-Storey Guard Post for 155mm SP Howitzer Facilities at Camp Lucero, Carmen, Cotabato	1,385,724.00	1-4
2	Construction of Staff Officer's Quarters for 155mm SP Howitzer Facilities at Camp Lucero, Carmen, Cotabato	15,022,460.00	5-12
3	Construction of Enlisted Personnel Barracks- 60 Cap for 155mm SP Howitzer Facilities at Camp Lucero, Carmen, Cotabato	11,754,217.68	13-19
4	Construction of Enlisted Personnel Messhall for 155mm SP Howitzer Facilities at Camp Lucero, Carmen, Cotabato	9,411,483.18	20-26
	Total ABC (PhP)	37,573,884.86	


(Page 01/26)

**Construction of Operational Support Facilities of 155mm SP Howitzer of Camp, Lucero, Carmen, Cotabato (1 Lot)
Bid Ref. No. ENG'G PABAC3 025-23**

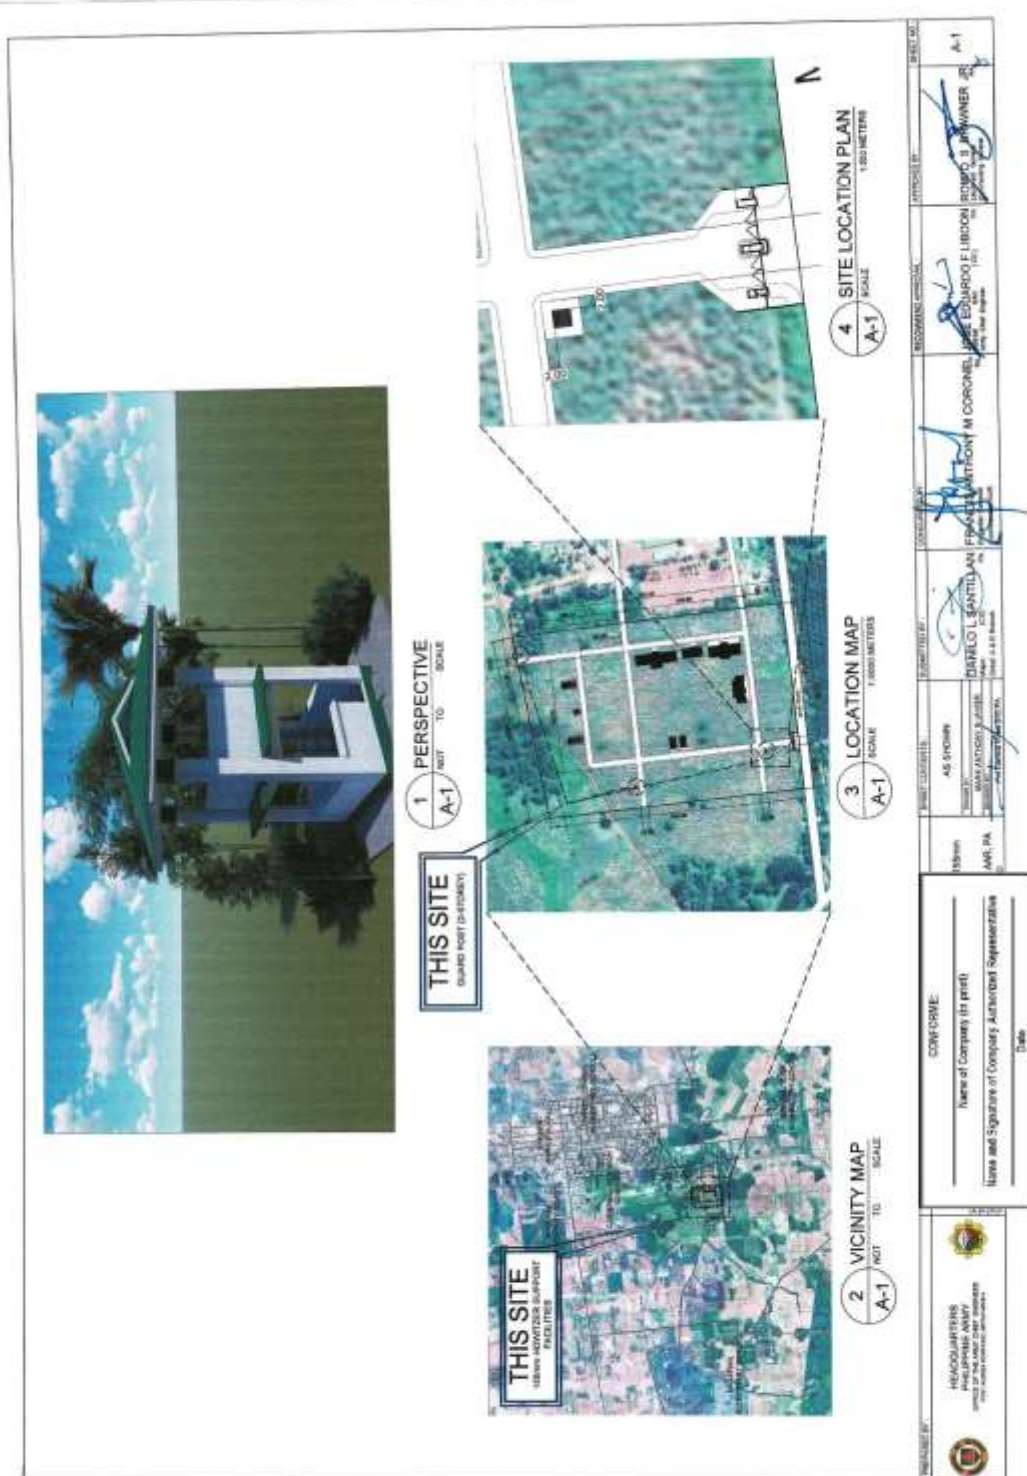


(Page 02/26)

**Construction of Operational Support Facilities of 155mm SP Howitzer of Camp, Lucero, Carmen, Cotabato (1 Lot)
Bid Ref. No. ENG'G PABAC3 025-23**

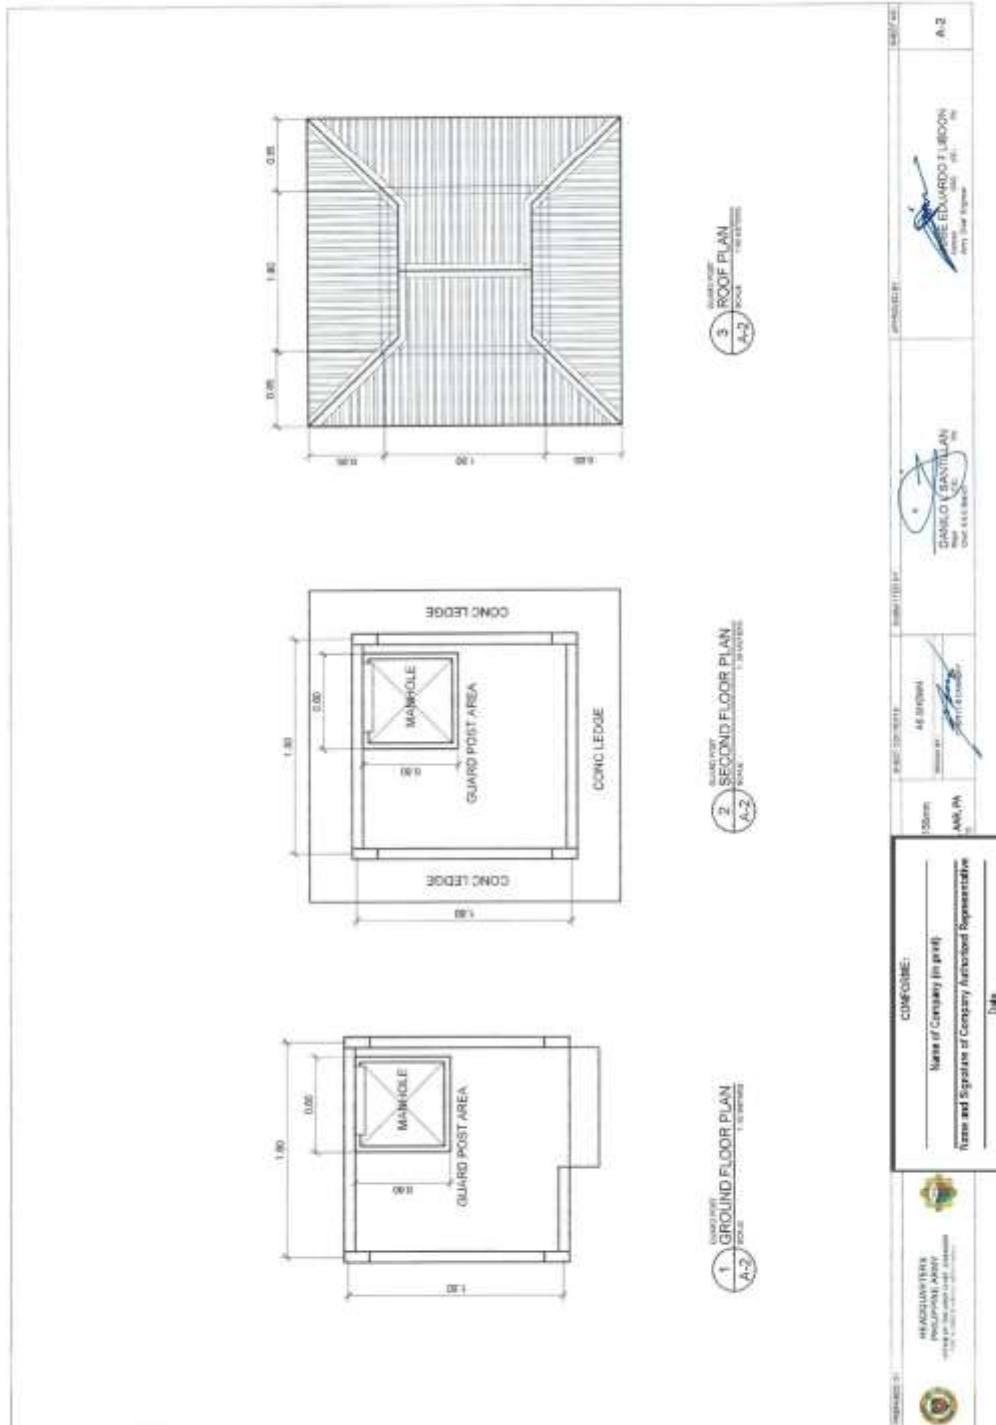


(Page 03/26)

Construction of Operational Support Facilities of 155mm SP Howitzer of Camp, Lucero, Carmen, Cotabato (1 Lot)
Bid Ref. No. ENG'G PABAC3 025-23

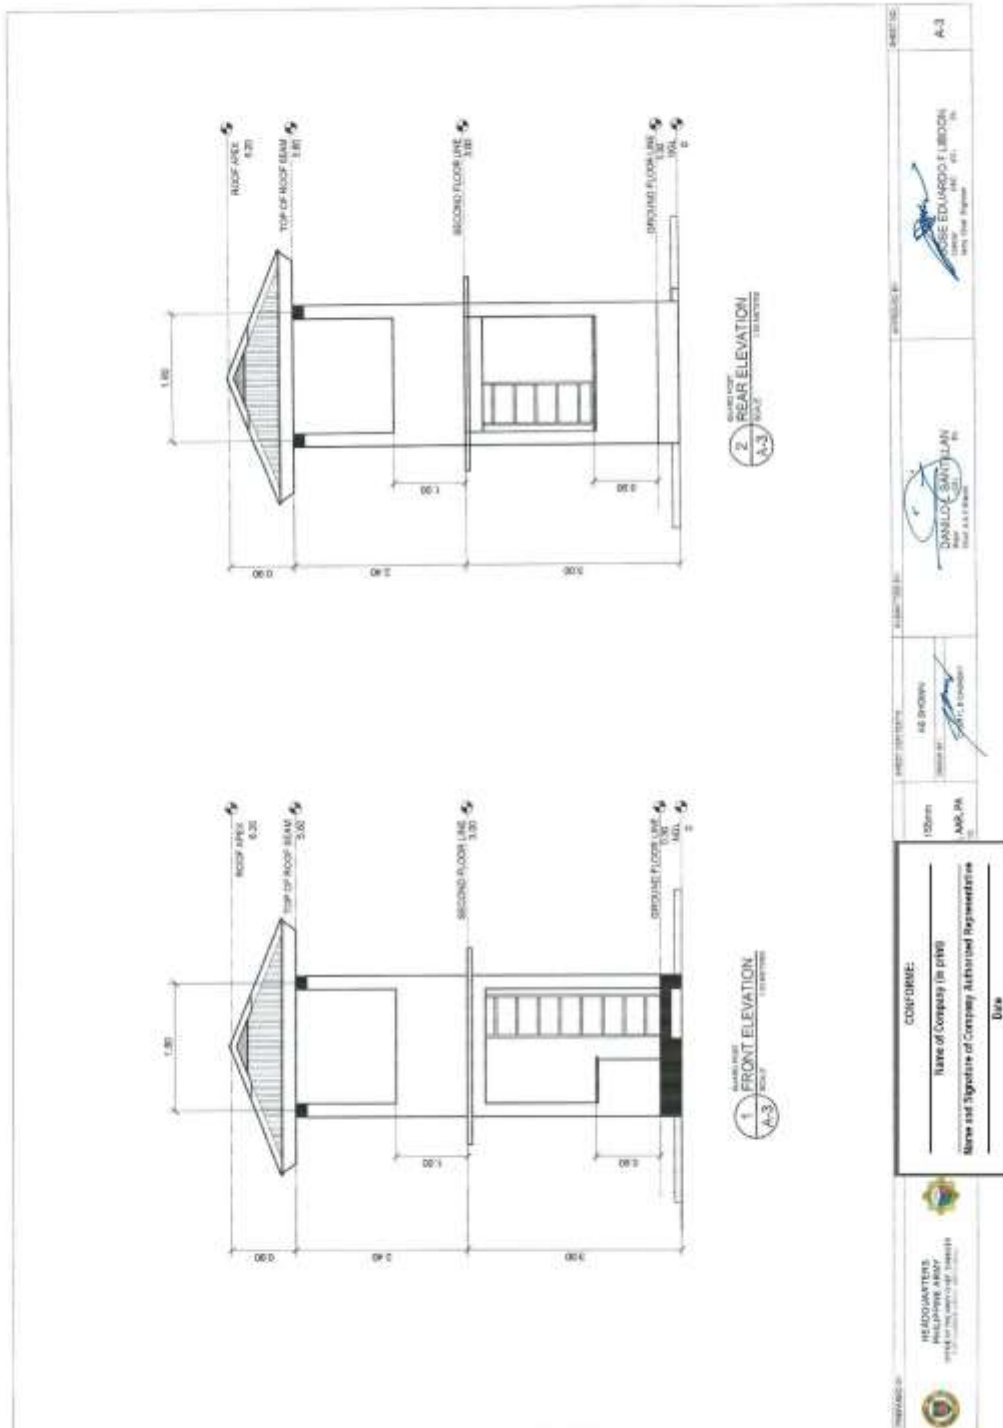

(Page 04/26)


Construction of Operational Support Facilities of 155mm SP Howitzer of Camp, Lucero, Carmen, Cotabato (1 Lot)
 Bid Ref. No. ENG'G PABAC3 025-23

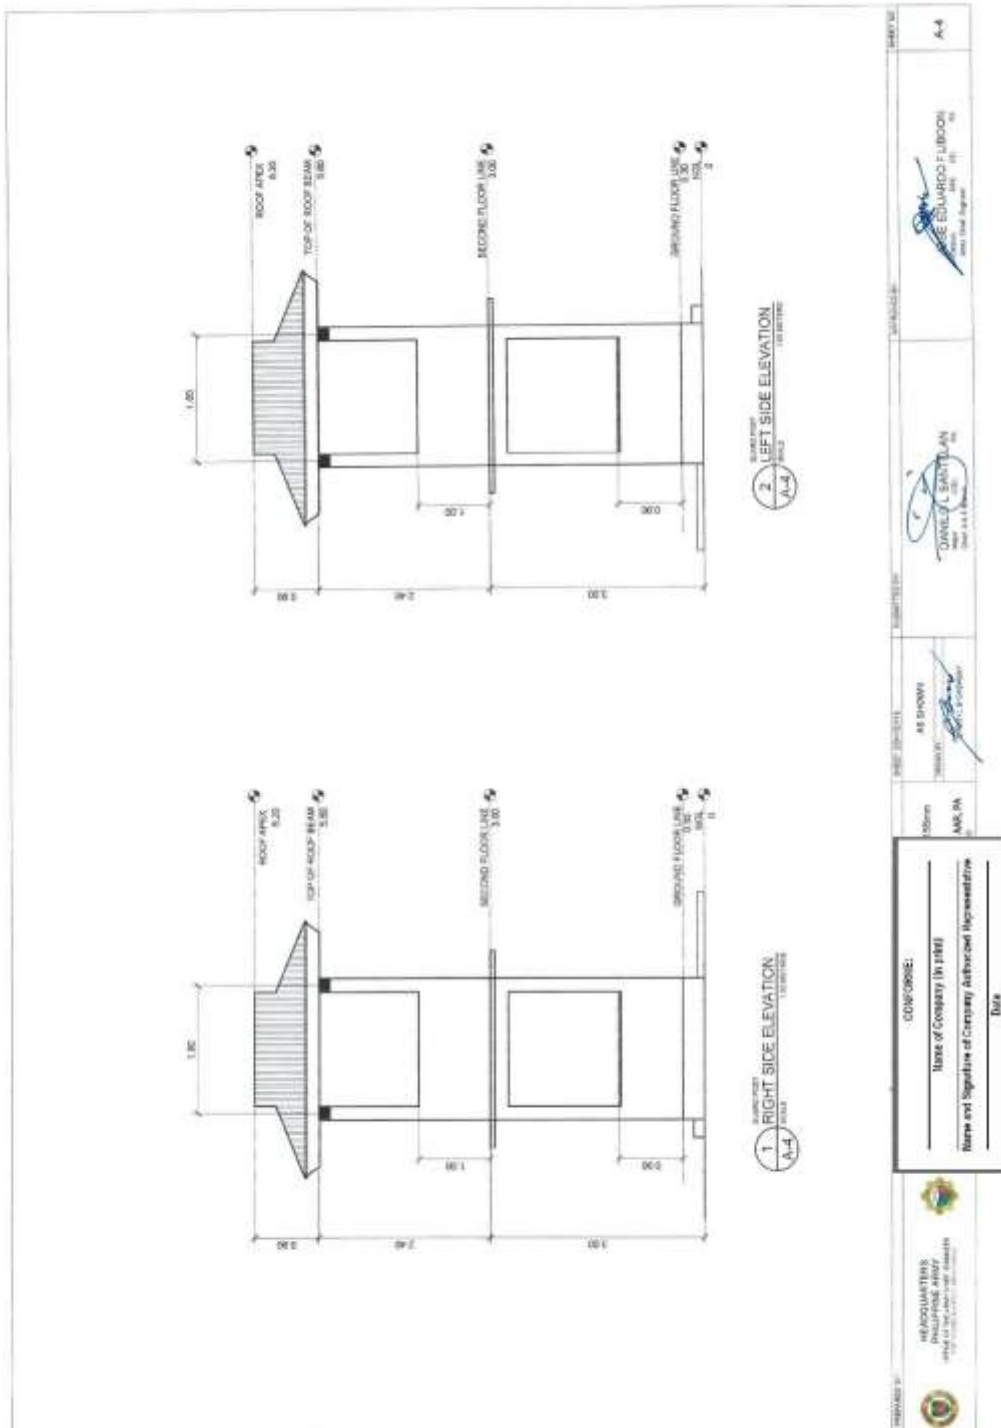



(Page 05/26)

Construction of Operational Support Facilities of 155mm SP Howitzer of Camp, Lucero, Carmen, Cotabato (1 Lot)
Bid Ref. No. ENG'G PABAC3 025-23

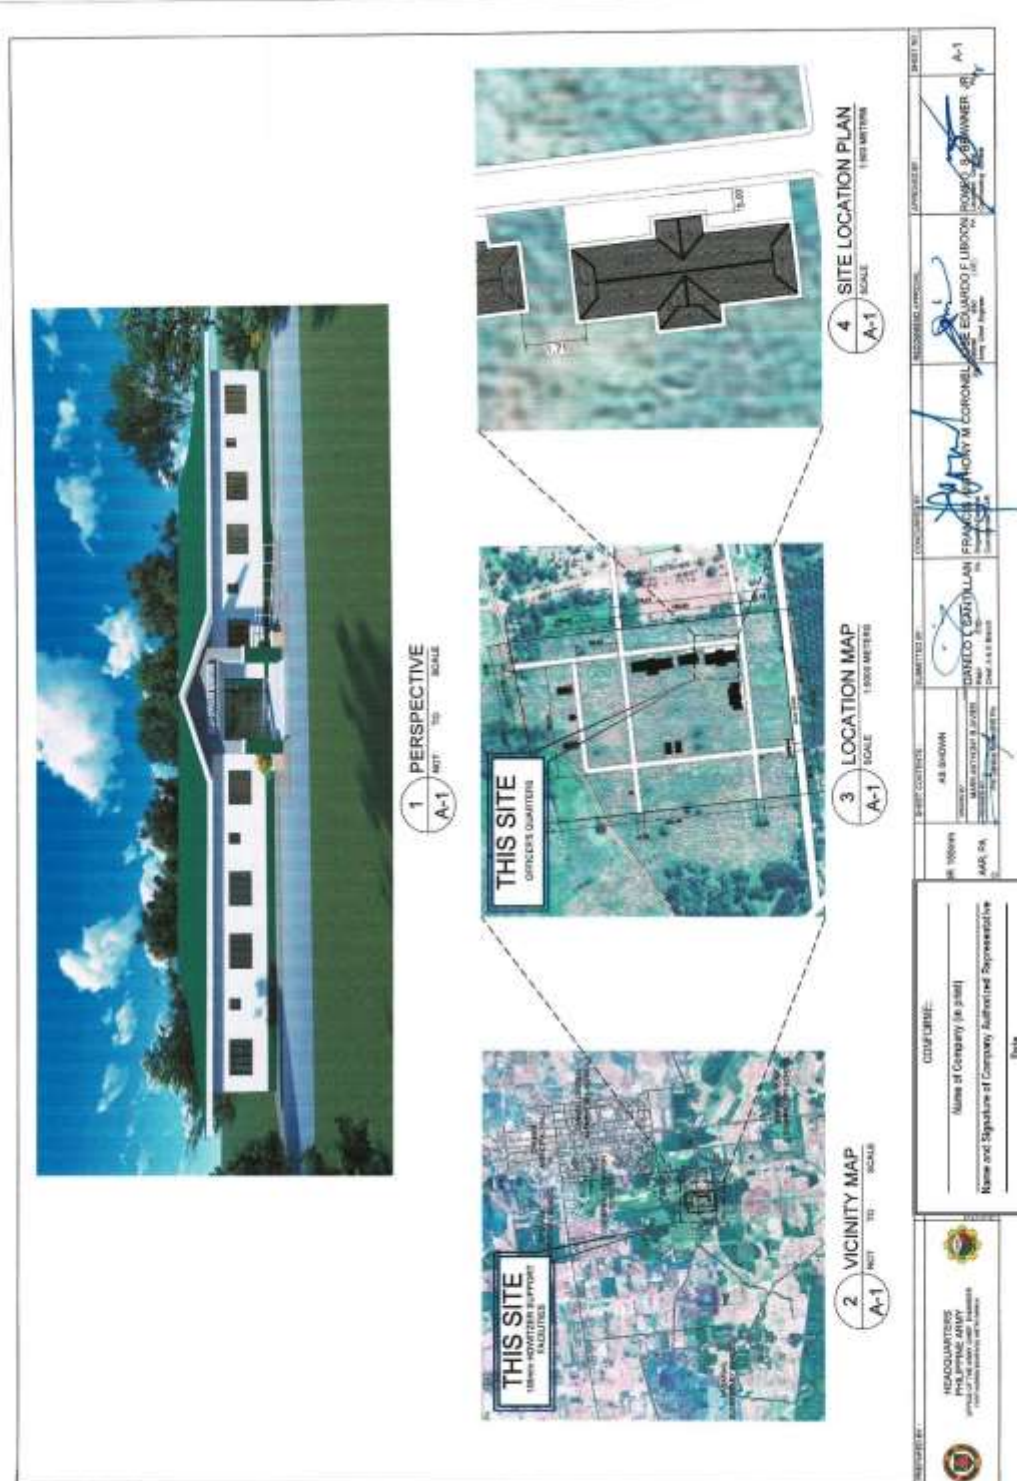


(Page 06/26)

**Construction of Operational Support Facilities of 155mm SP Howitzer of Camp,
Lucero, Carmen, Cotabato (1 Lot)
Bid Ref. No. ENG'G PABAC3 025-23**

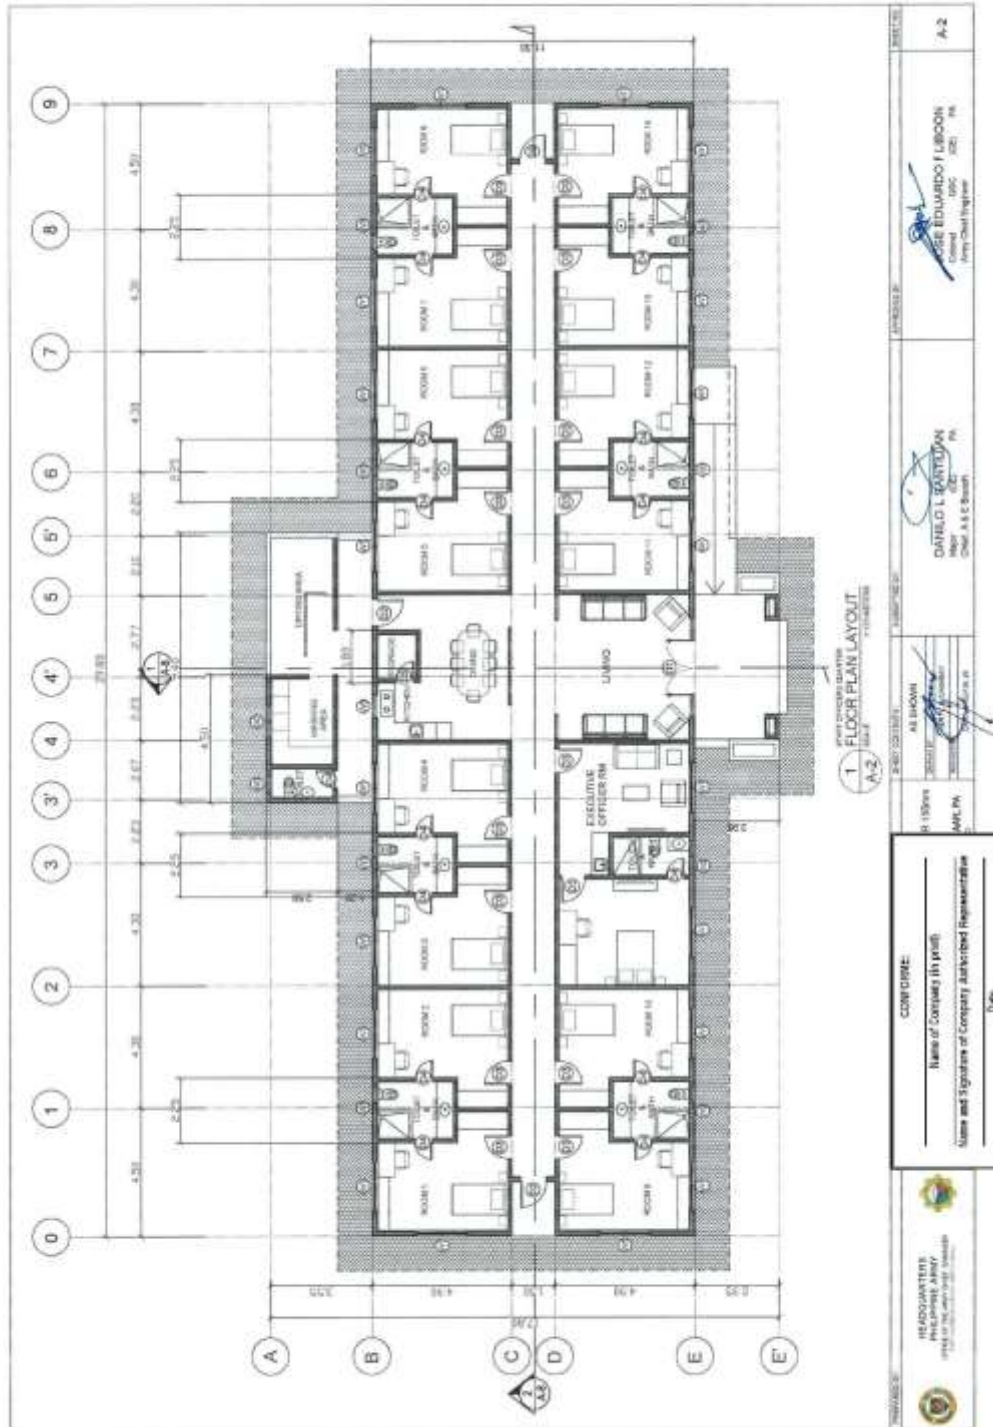


(Page 07/26)

**Construction of Operational Support Facilities of 155mm SP Howitzer of Camp,
Lucero, Carmen, Cotabato (1 Lot)
Bid Ref. No. ENG'G PABAC3 025-23**

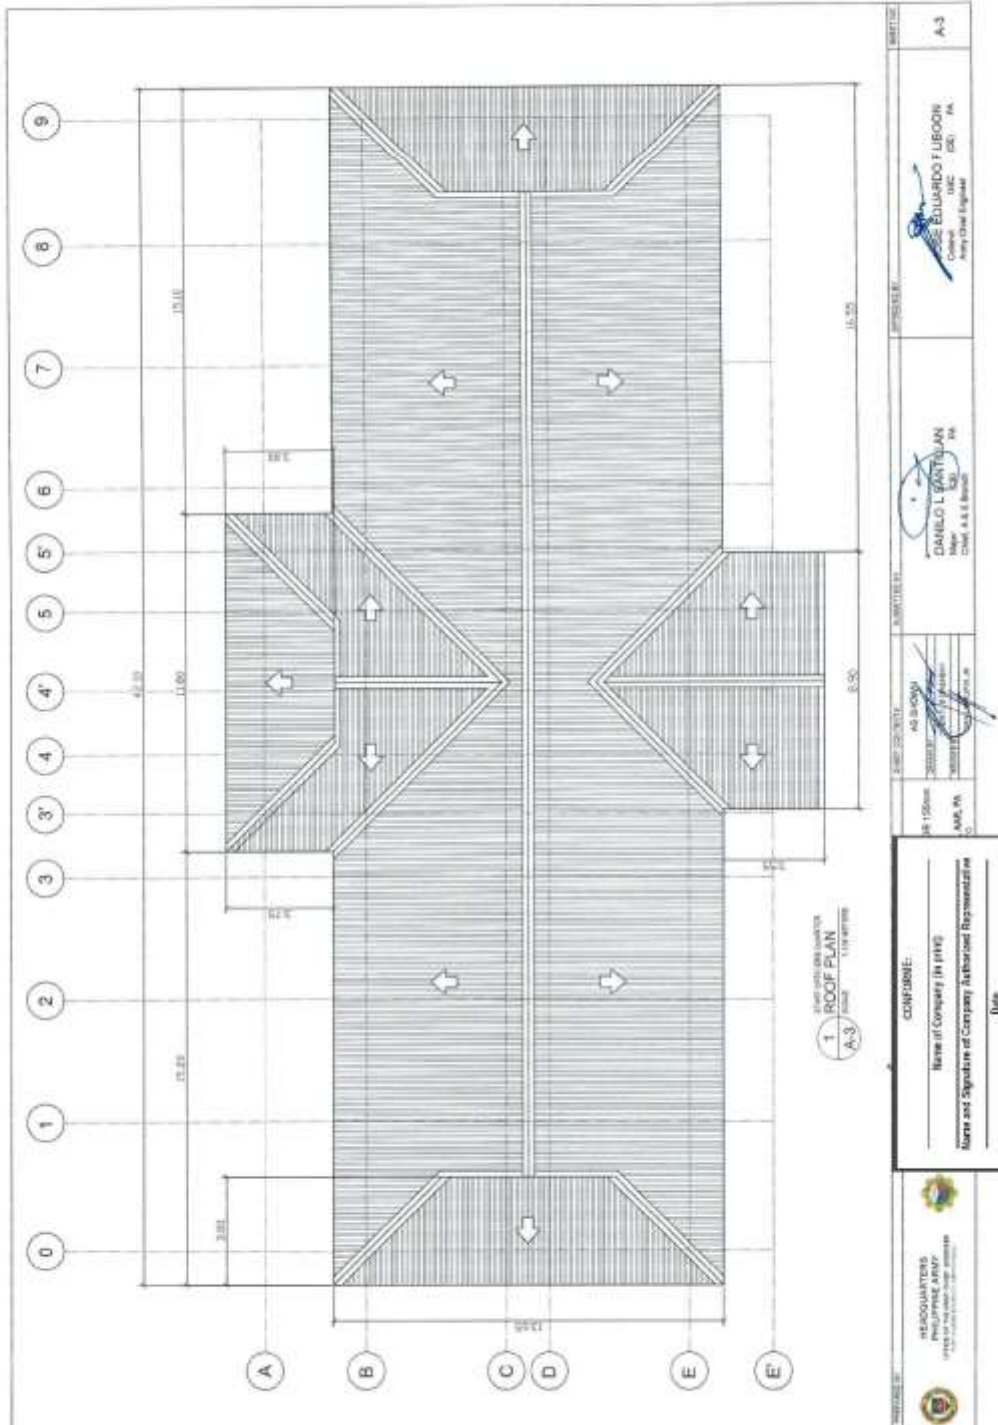


(Page 08/26)

**Construction of Operational Support Facilities of 155mm SP Howitzer of Camp, Lucero, Carmen, Cotabato (1 Lot)
Bid Ref. No. ENG'G PABAC3 025-23**

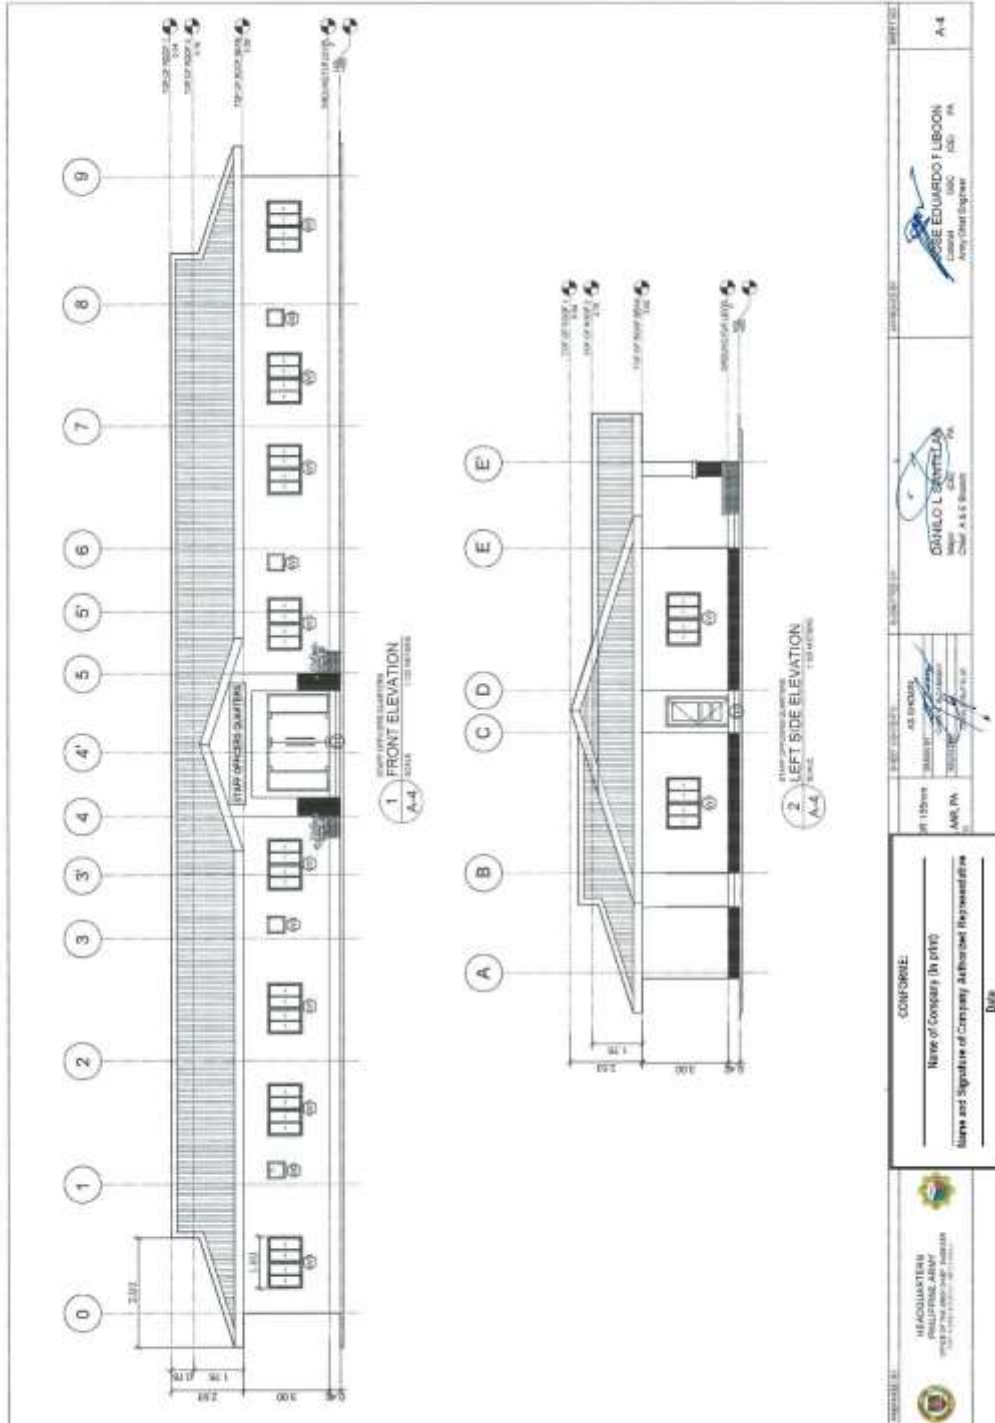


(Page 09/26)

**Construction of Operational Support Facilities of 155mm SP Howitzer of Camp, Lucero, Carmen, Cotabato (1 Lot)
Bid Ref. No. ENG'G PABAC3 025-23**

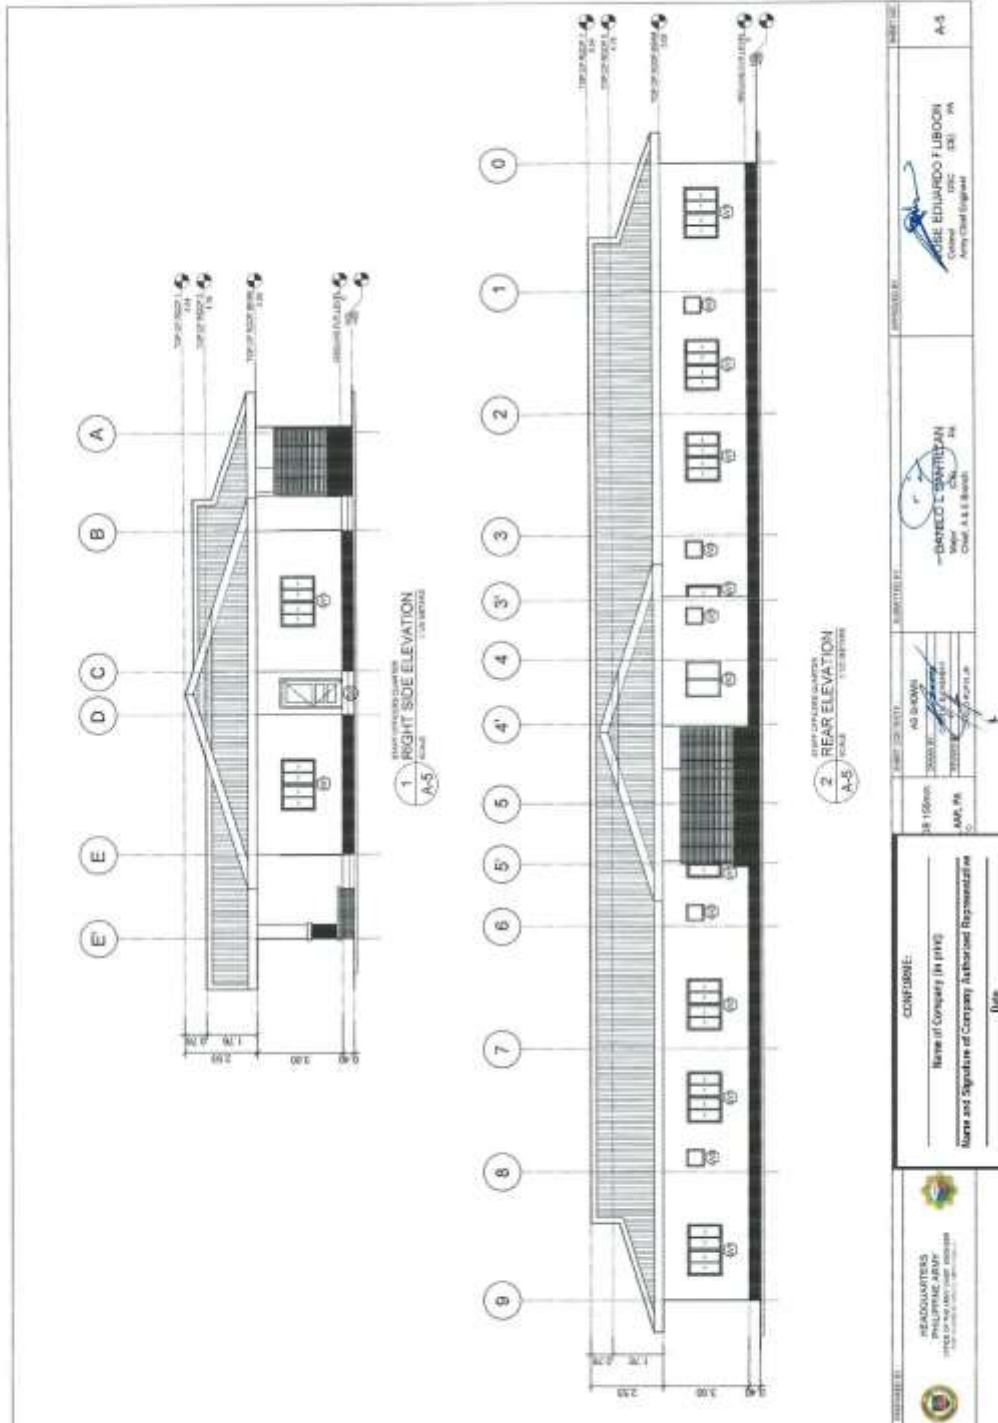


(Page 11/26)

Construction of Operational Support Facilities of 155mm SP Howitzer of Camp, Lucero, Carmen, Cotabato (1 Lot)
Bid Ref. No. ENG'G PABAC3 025-23

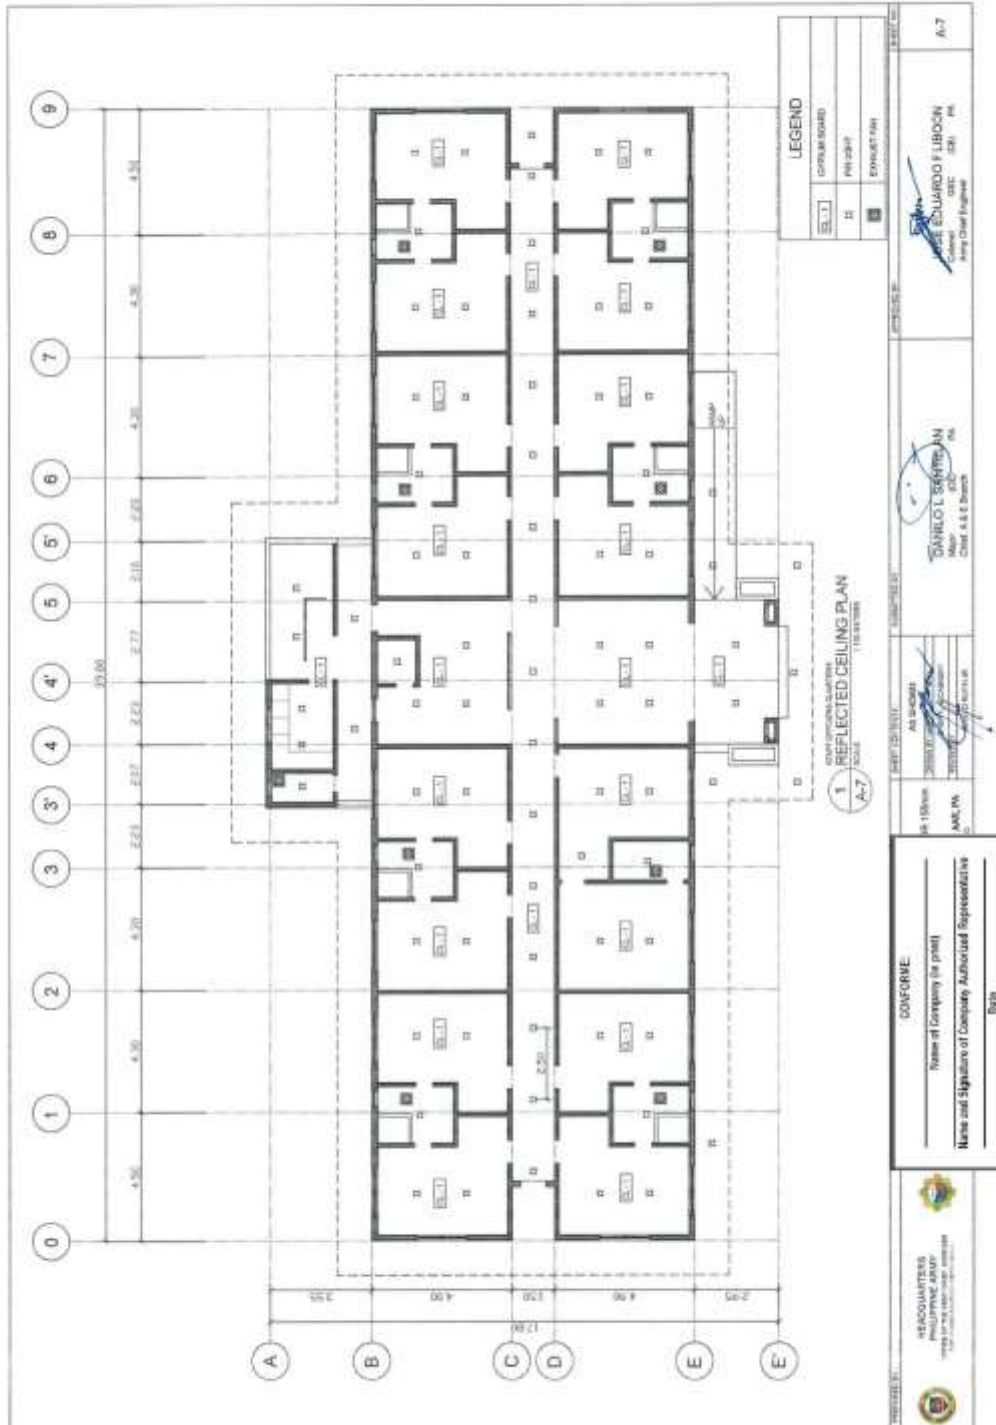

(Page 12/26)

**Construction of Operational Support Facilities of 155mm SP Howitzer of Camp, Lucero, Carmen, Cotabato (1 Lot)
Bid Ref. No. ENG'G PABAC3 025-23**

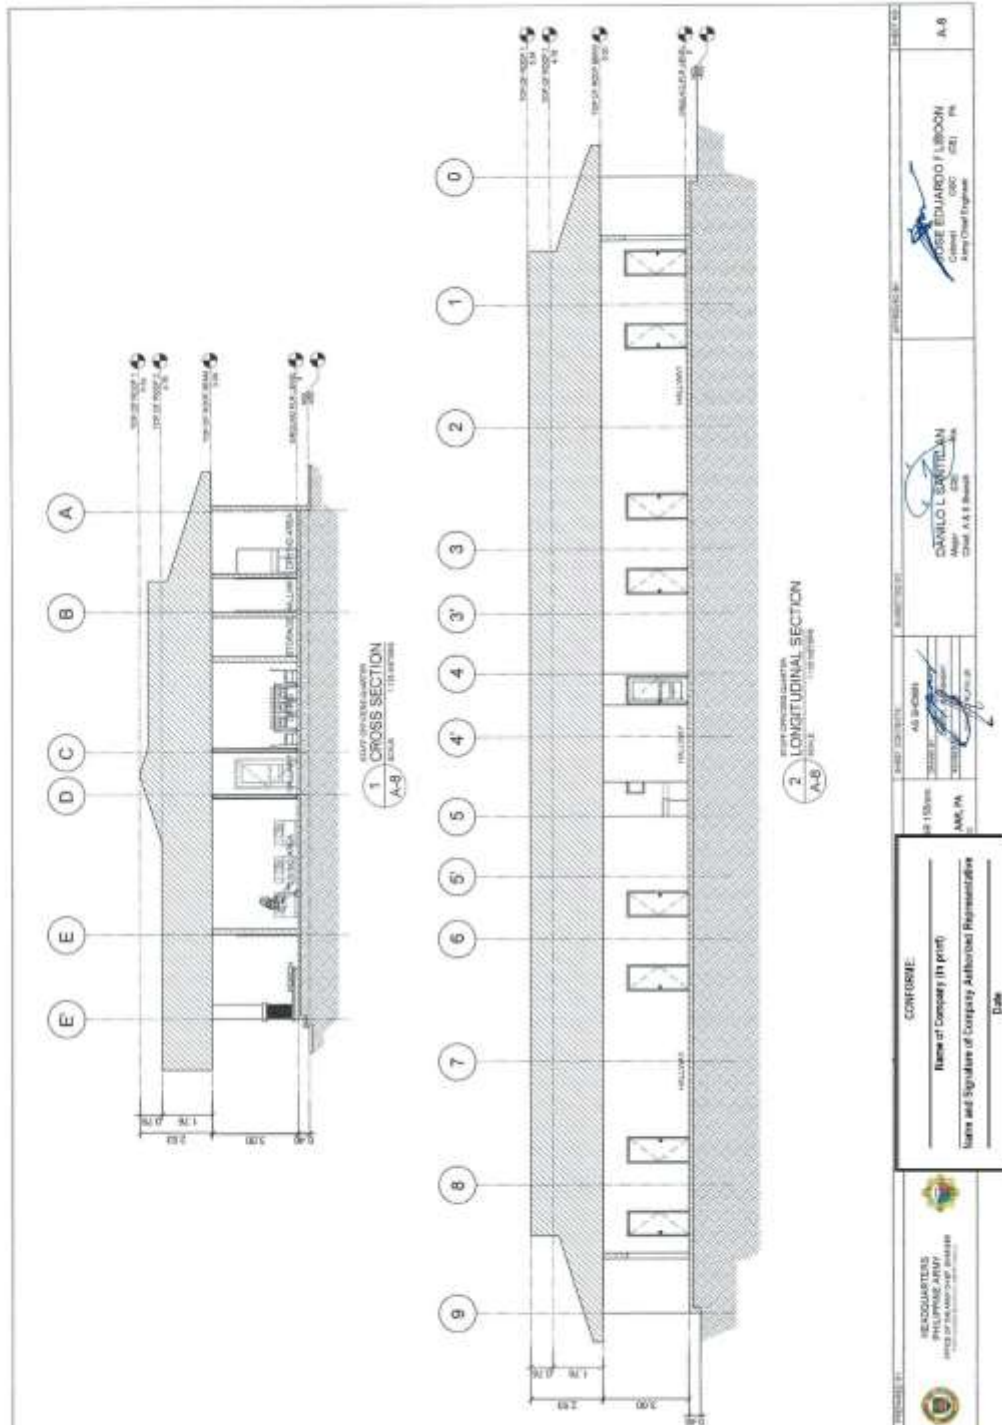

(Page 13/26)

**Construction of Operational Support Facilities of 155mm SP Howitzer of Camp, Lucero, Carmen, Cotabato (1 Lot)
Bid Ref. No. ENG'G PABAC3 025-23**

1 PERSPECTIVE
A-1
NET TO SCALE

2 VICINITY MAP
A-1
NET TO SCALE

3 LOCATION MAP
A-1
SCALE 1:500 METERS

4 SITE LOCATION PLAN
A-1
SCALE 1:500 METERS


CONFORME

Name of Company (in print)


Name and Signature of Company Authorized Representative

Date

HEADQUARTERS
PHILIPPINE ARMY
ENGINEERING CENTER


(Page 14/26)

**Construction of Operational Support Facilities of 155mm SP Howitzer of Camp, Lucero, Carmen, Cotabato (1 Lot)
Bid Ref. No. ENG'G PABAC3 025-23**

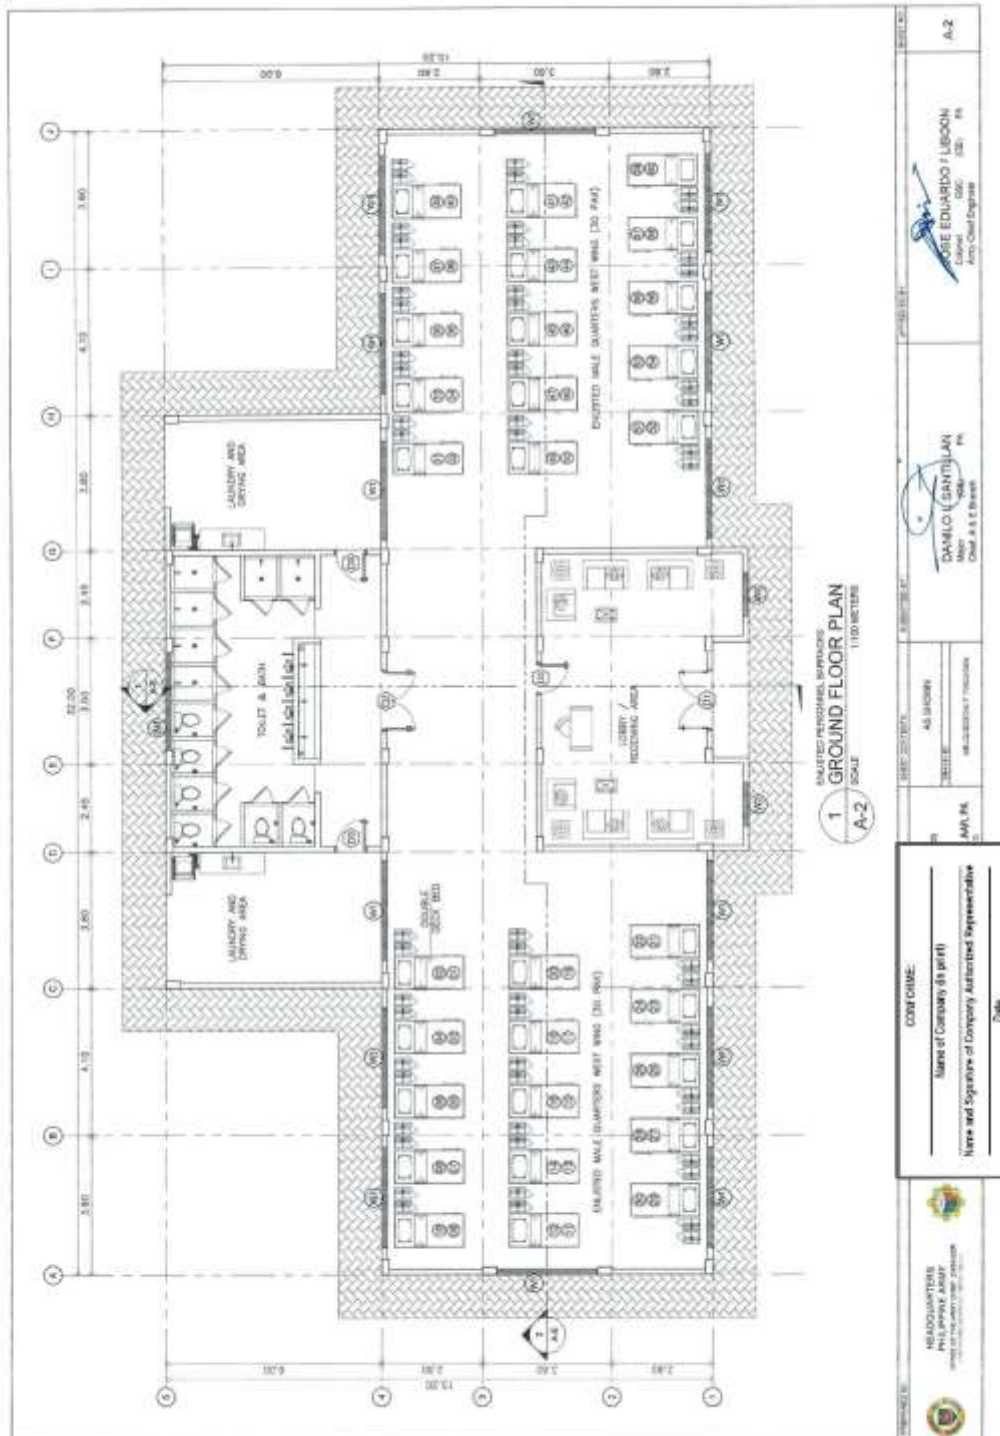


(Page 15/26)

**Construction of Operational Support Facilities of 155mm SP Howitzer of Camp, Lucero, Carmen, Cotabato (1 Lot)
Bid Ref. No. ENG'G PABAC3 025-23**

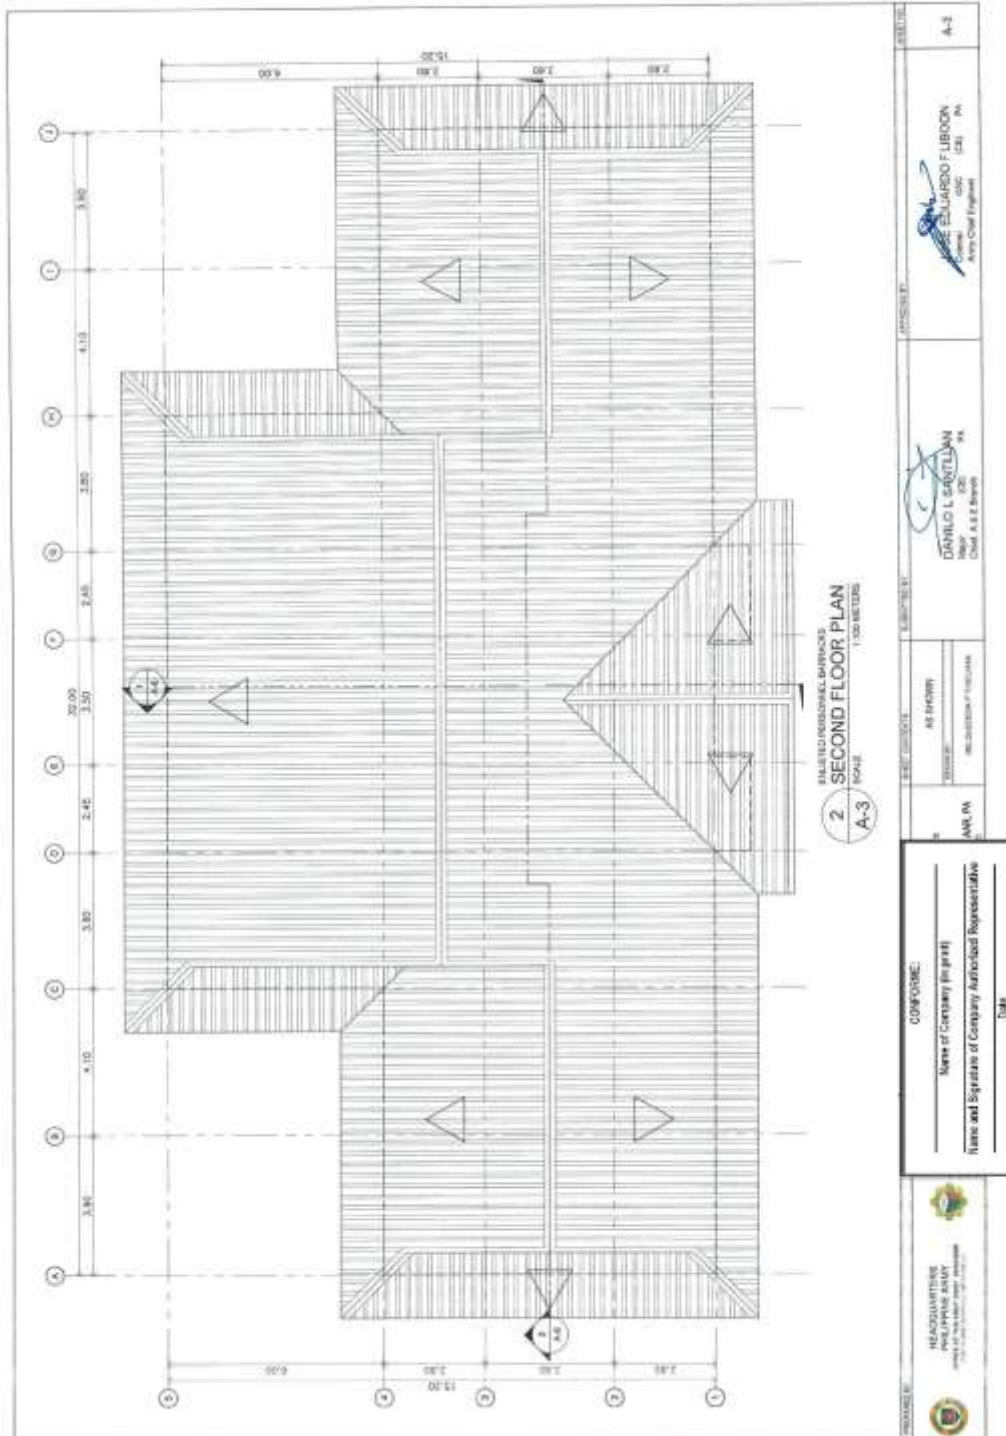


(Page 16/26)

Construction of Operational Support Facilities of 155mm SP Howitzer of Camp, Lucero, Carmen, Cotabato (1 Lot)
Bid Ref. No. ENG'G PABAC3 025-23

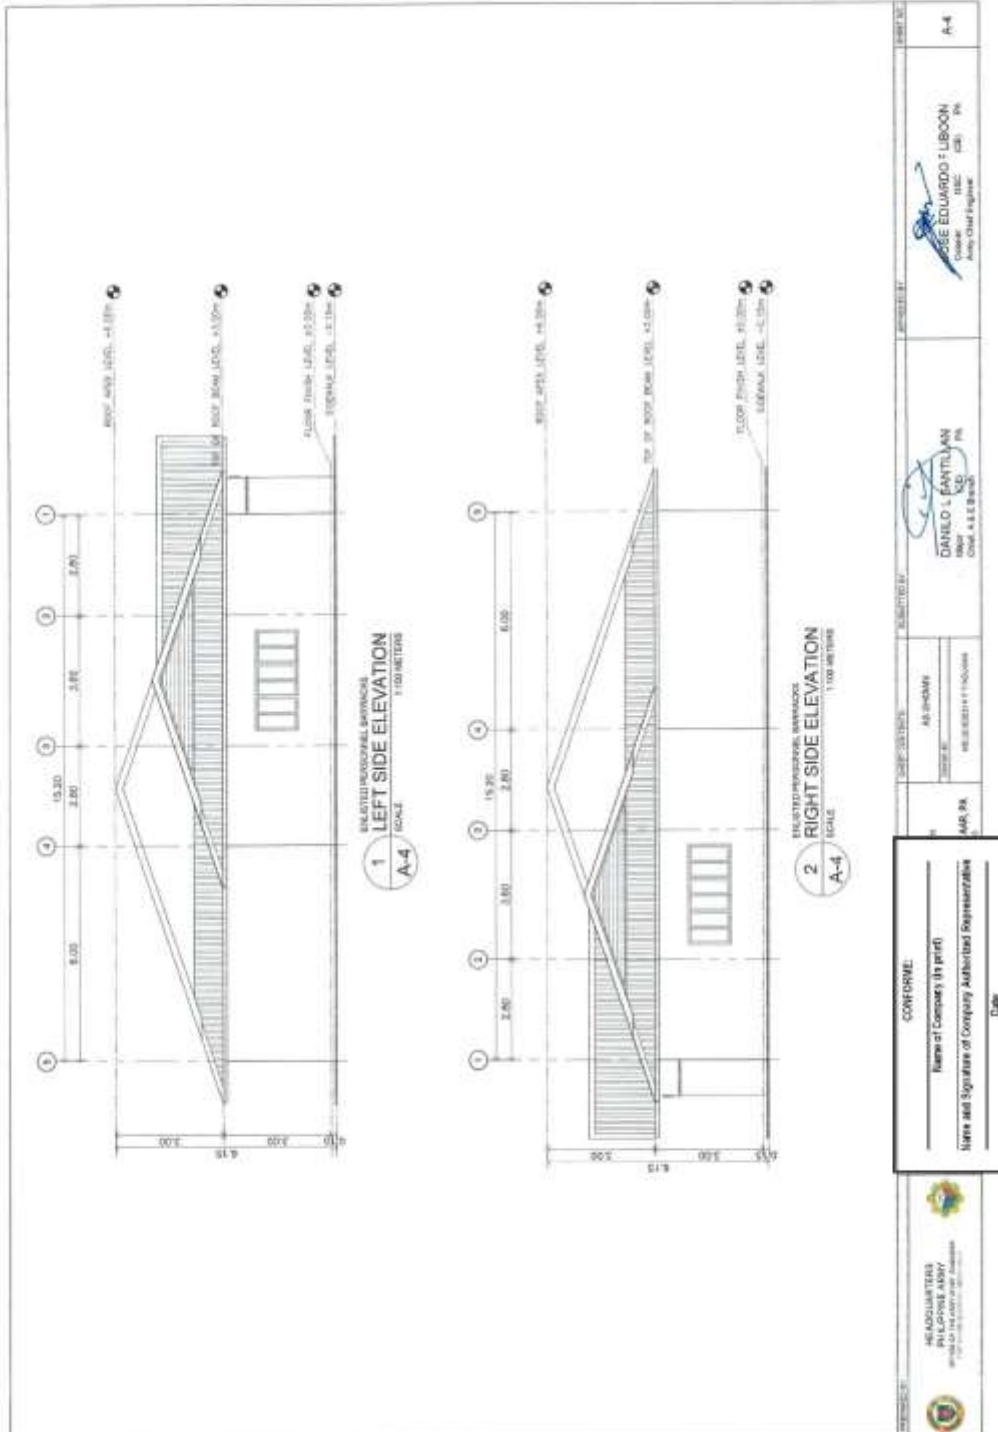


(Page 17/26)

**Construction of Operational Support Facilities of 155mm SP Howitzer of Camp, Lucero, Carmen, Cotabato (1 Lot)
Bid Ref. No. ENG'G PABAC3 025-23**

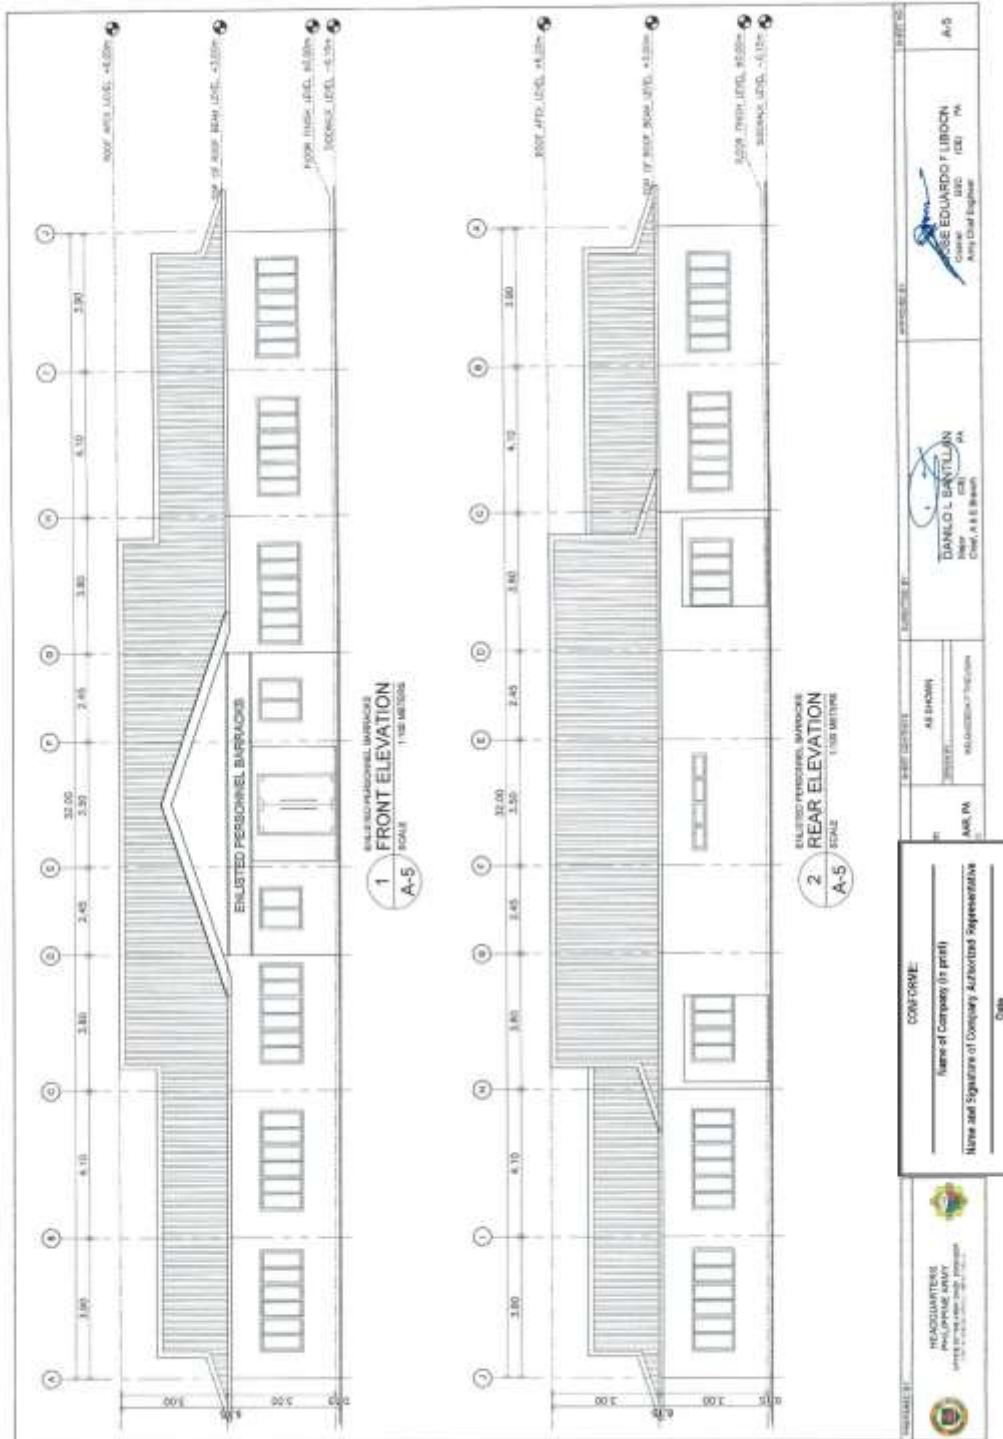


(Page 18/26)

**Construction of Operational Support Facilities of 155mm SP Howitzer of Camp,
Lucero, Carmen, Cotabato (1 Lot)
Bid Ref. No. ENG'G PABAC3 025-23**

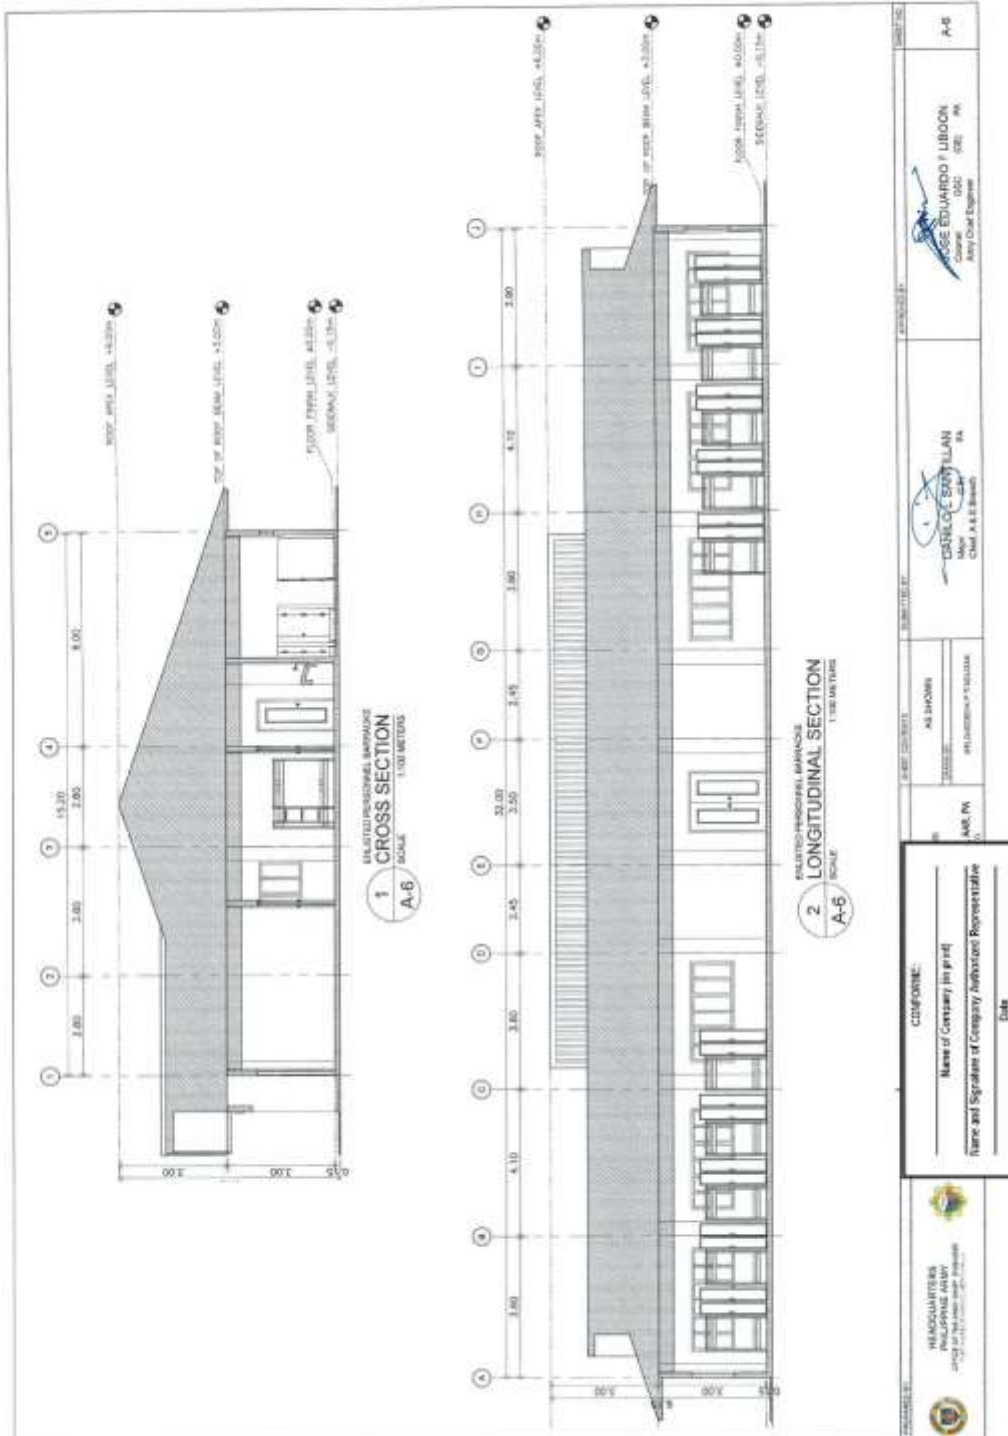

(Page 19/26)

**Construction of Operational Support Facilities of 155mm SP Howitzer of Camp,
Lucero, Carmen, Cotabato (1 Lot)
Bid Ref. No. ENG'G PABAC3 025-23**

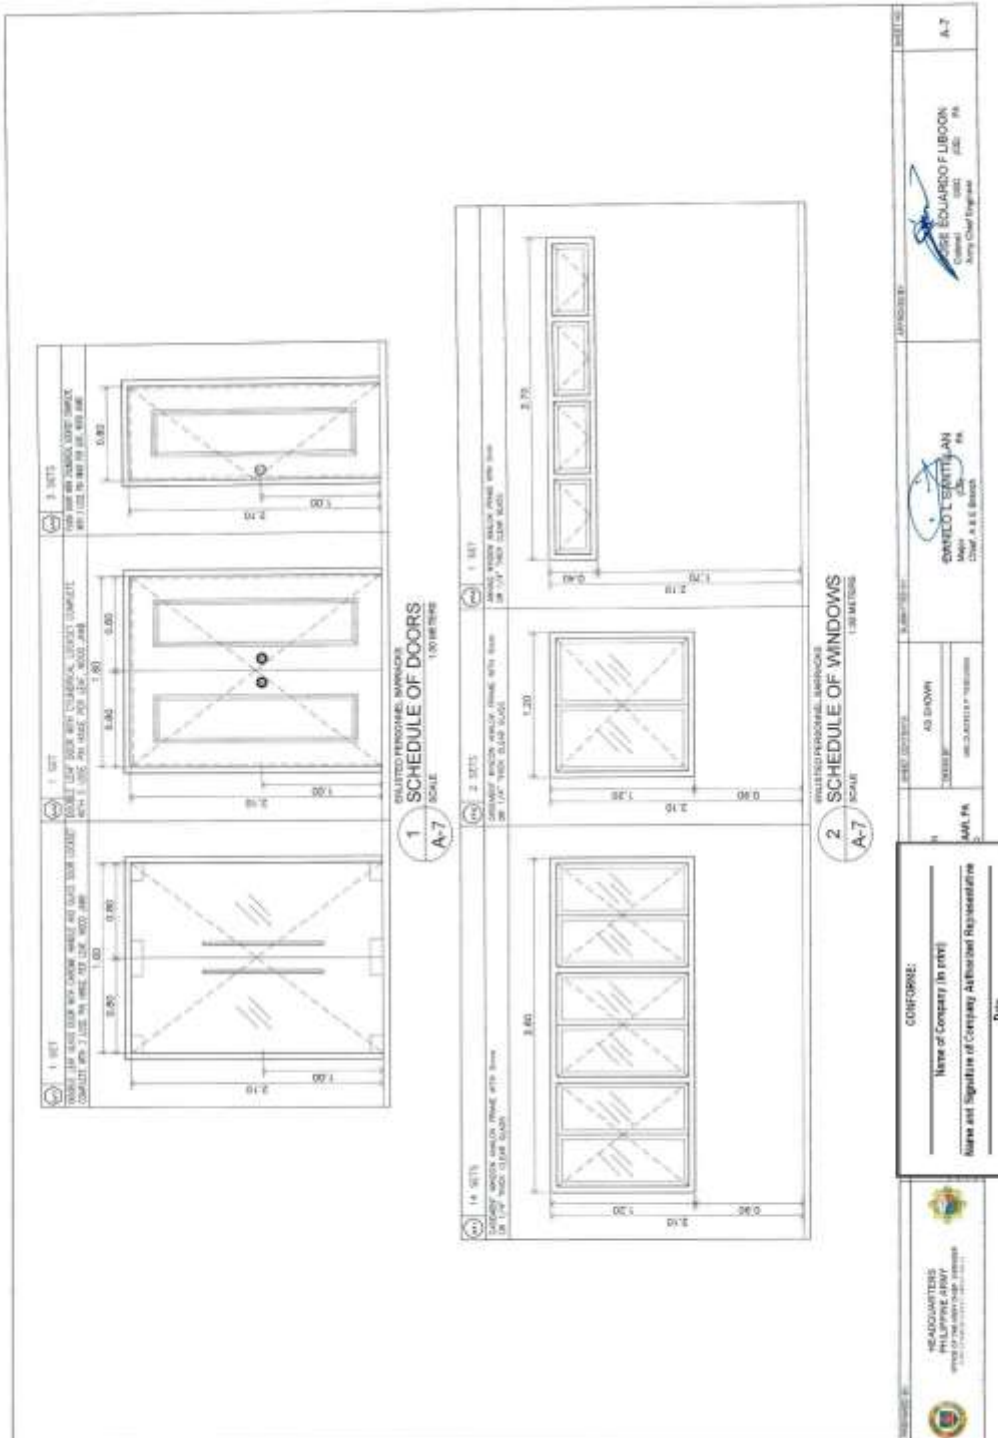


CONFORME:
Name of Company (In print)
Name and Signature of Company Authorized Representative
Date

HEADQUARTERS
OF THE ARMY CORP. ENGINEERS
Army Chief Engineers
DAVELO L. SANTILLAN
Major, A.E.S. Branch
A-7


(Page 20/26)

**Construction of Operational Support Facilities of 155mm SP Howitzer of Camp, Lucero, Carmen, Cotabato (1 Lot)
Bid Ref. No. ENG'G PABAC3 025-23**

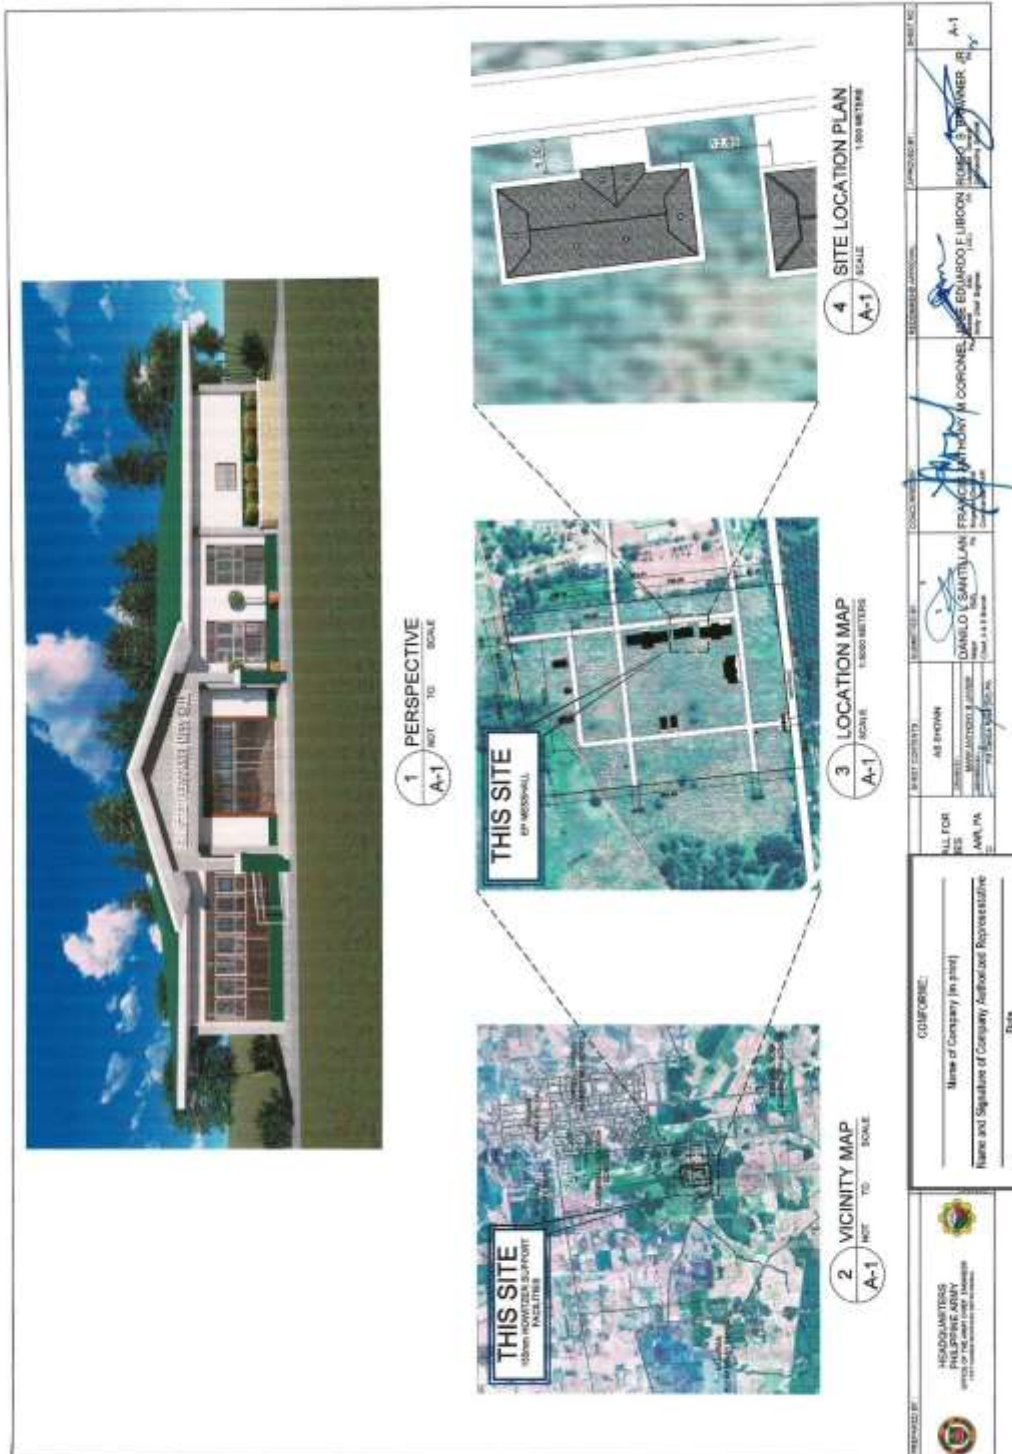


(Page 21/26)

Construction of Operational Support Facilities of 155mm SP Howitzer of Camp, Lucero, Carmen, Cotabato (1 Lot)
Bid Ref. No. ENG'G PABAC3 025-23

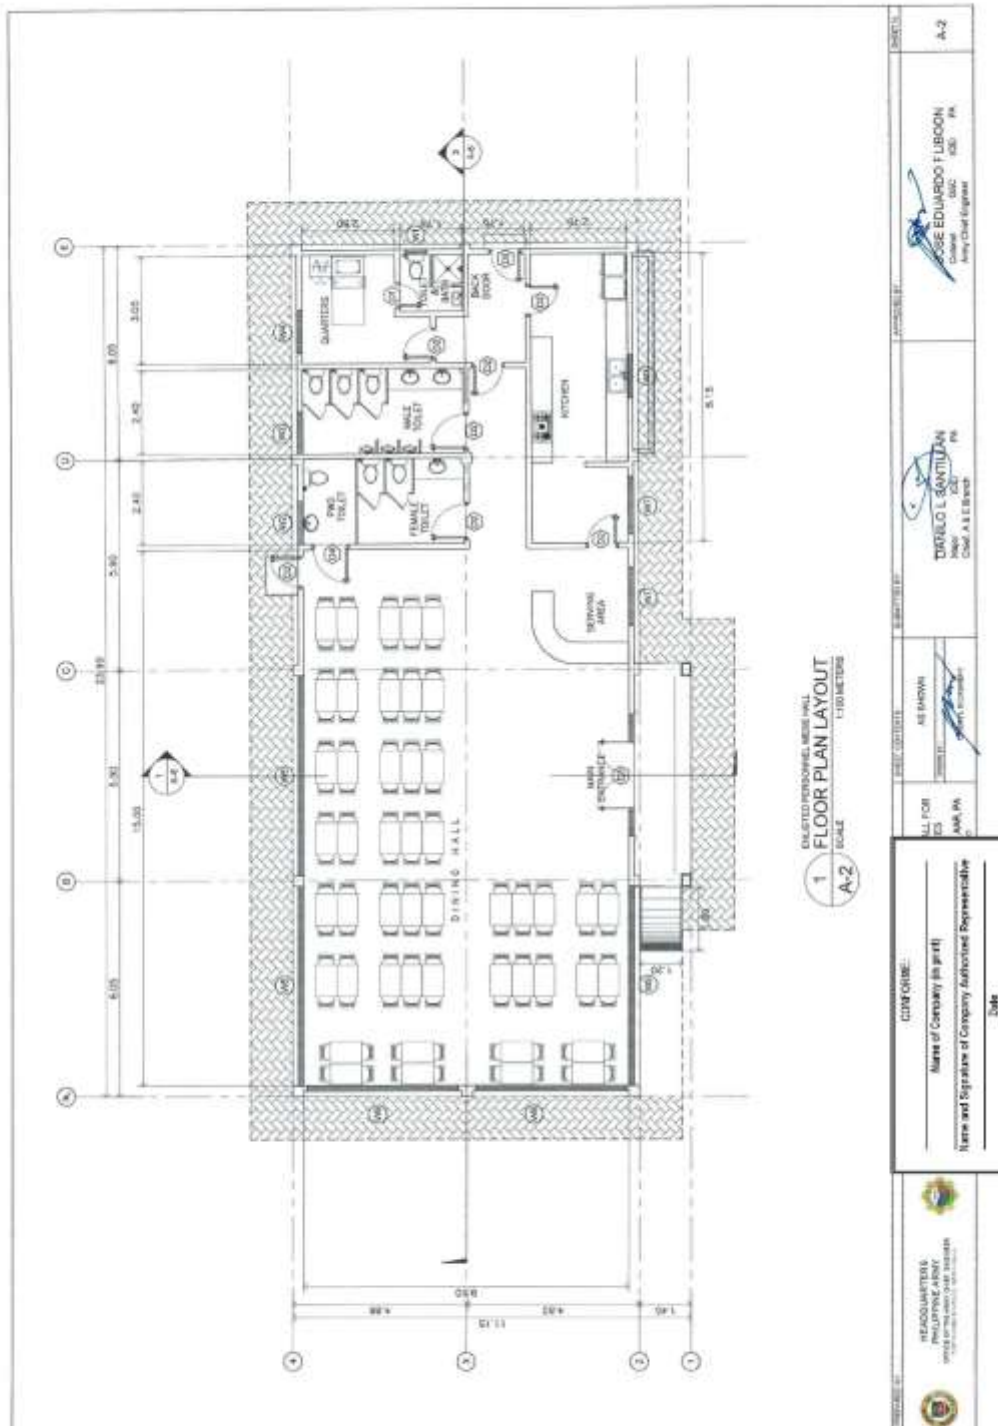


(Page 22/26)

**Construction of Operational Support Facilities of 155mm SP Howitzer of Camp, Lucero, Carmen, Cotabato (1 Lot)
Bid Ref. No. ENG'G PABAC3 025-23**

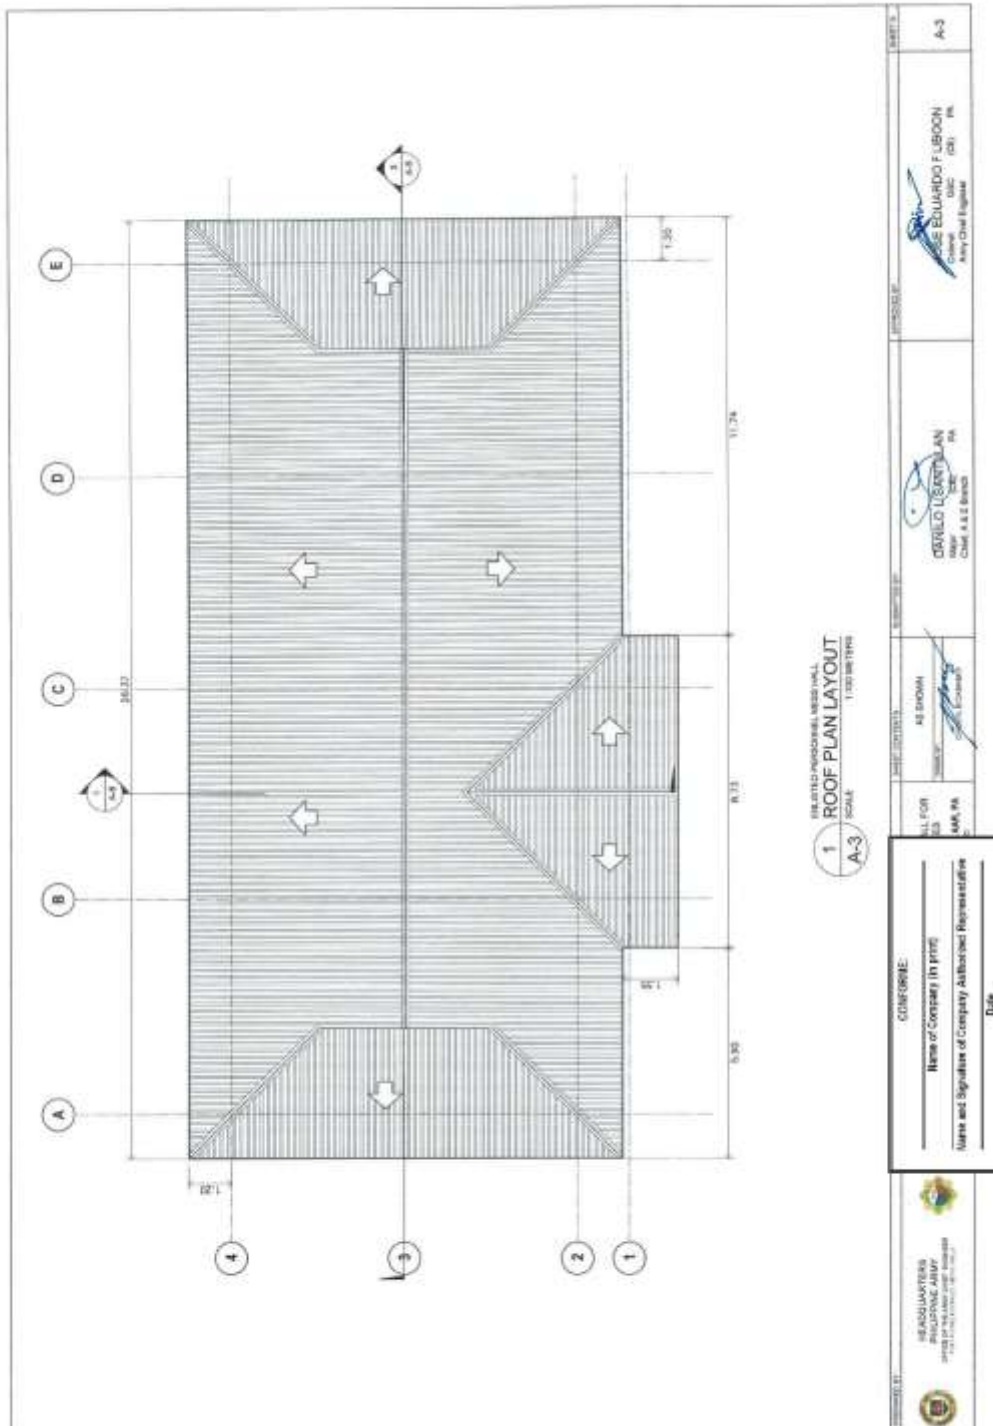


(Page 23/26)
Construction of Operational Support Facilities of 155mm SP Howitzer of Camp, Lucero, Carmen, Cotabato (1 Lot)
Bid Ref. No. ENG'G PABAC3 025-23

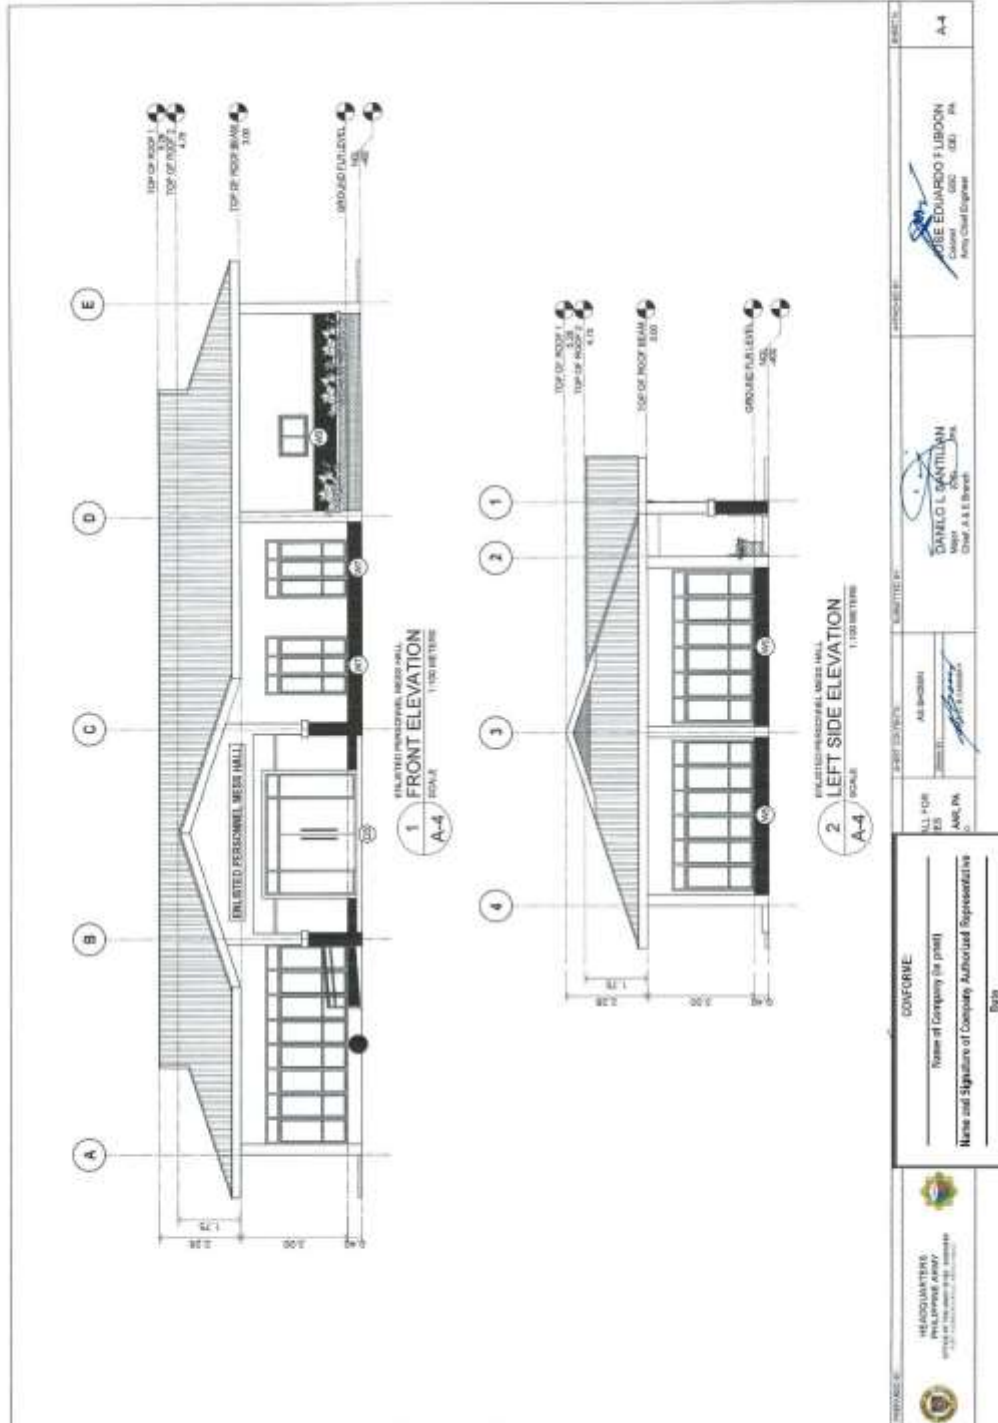



(Page 24/26)

**Construction of Operational Support Facilities of 155mm SP Howitzer of Camp,
Lucero, Carmen, Cotabato (1 Lot)
Bid Ref. No. ENG'G PABAC3 025-23**

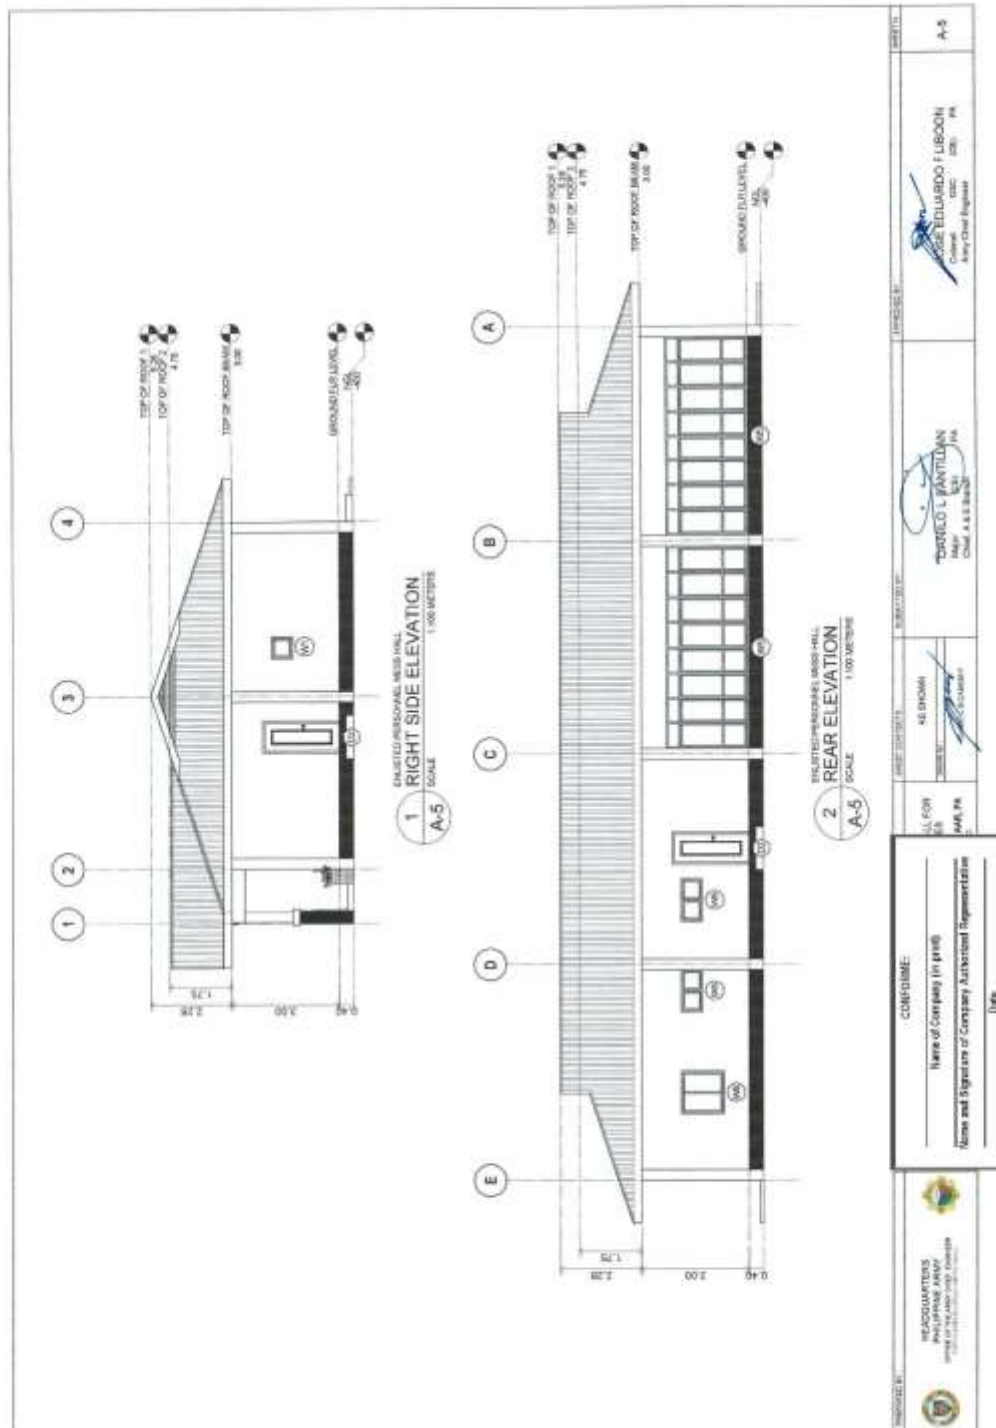

(Page 25/26)

**Construction of Operational Support Facilities of 155mm SP Howitzer of Camp, Lucero, Carmen, Cotabato (1 Lot)
Bid Ref. No. ENG'G PABAC3 025-23**

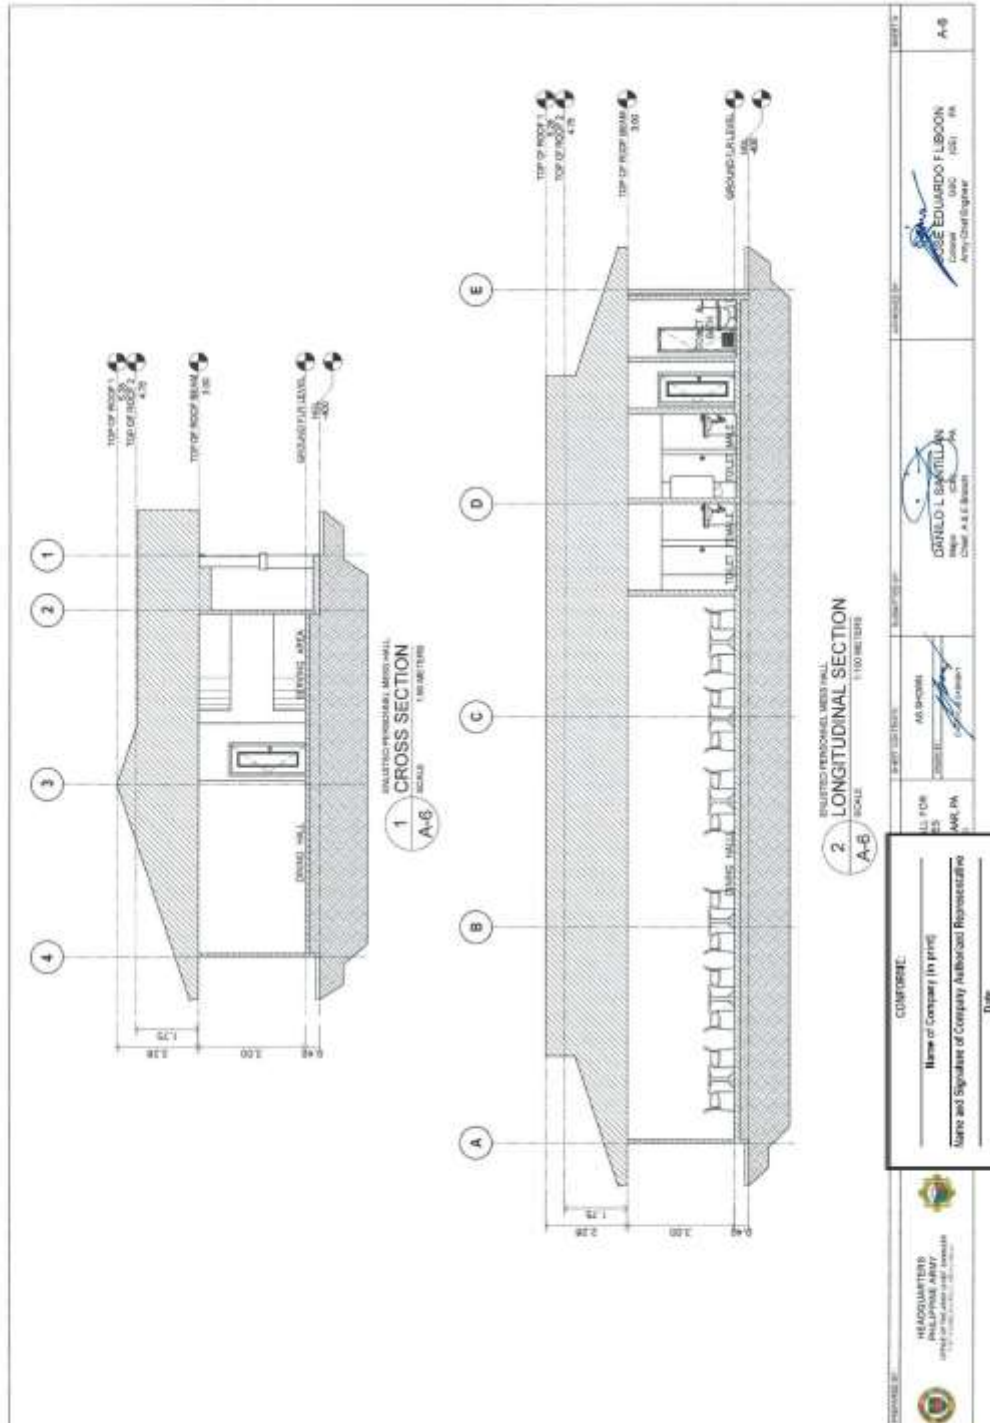

(Page 26/26)

**Construction of Operational Support Facilities of 155mm SP Howitzer of Camp,
Lucero, Carmen, Cotabato (1 Lot)
Bid Ref. No. ENG'G PABAC3 025-23**


COMFORME:
Name of Company (in part)
Name and Signature of Company Authorized Representative
Date

**HEADQUARTERS
PHILIPPINE ARMY**




